



328 NW BOND ST. - SUITE 101A
BEND, OREGON 97701
PH: 541-350-2319
E: apeterson@muddyriverdesign.com
W: www.muddyriverdesign.com

MUDDY RIVER DESIGN LLC RETAINS TITLE AND OWNERSHIP OF THE ORIGINAL DESIGN AND ALL RIGHTS OR PARTS IS STRICTLY PROHIBITED. ADDITIONALLY, ANY FORM OF COPYRIGHT VIOLATION, REPRODUCTION OR DERIVATIVE WORKS THEREOF FOR ANY REASON WITHOUT PRIOR WRITTEN PERMISSION IS STRICTLY PROHIBITED.

MUDDY RIVER DESIGN LLC IS A DESIGN FIRM ONLY.

© 2019 MUDDY RIVER DESIGN LLC

PROJECT INFORMATION:

PROJECT # 19-031
ISSUE DATE 7-26-19
PROJECT PHASE PERMIT SET
APPROVED: XX-XX-19

DRAWN BY: ADAM PETERSON

GENERAL NOTES

REFER TO FRONT ELEVATIONS FOR TYPICAL MATERIAL CALL-OUTS AND NOTES.

EXTERIOR SIDING:
SEE EXTERIOR SIDING LEGEND & FRONT ELEVATION CALL-OUTS, UNO.

TYPICAL ROOFING:
ASPHALT COMPOSITION, UNO.

WINDOWS:
VINYL, UNO.

WINDOW HEAD TRIM: 2x8 PAINT GRADE 'SPF' UNO.

WINDOW JAMB TRIM: 5/4x6 PAINT GRADE 'SPF' UNO.

WINDOW SILL TRIM: SLOPED CUT 2x2 PAINT GRADE 'CEDAR' WITH 5/4x4 APRON, UNO.

BARGE BOARDS:
2x10 PAINT GRADE 'CEDAR' W/ 1x4 SHADOW BAND, UNO.

GARAGE DOOR SURROUND TRIM: 5/4x6 PAINT GRADE 'SPF' JAMBS, 2x8 PAINT GRADE 'CEDAR' HEAD TRIM UNO.

HORIZONTAL BAND BOARDS: 2x6 PAINT GRADE 'CEDAR', UNO.

FASCIA/EAVER:
2x8 PAINT GRADE 'CEDAR' W/ 1x4 SHADOW BAND, UNO.

EXTERIOR DOORS:
FIBERGLASS, UNO.

CHIMNEY SHROUD:
SHEET METAL, UNO.

CORNER BOARDS:
METAL CORNER CLIPS (PAINTED), UNO.

RAKE/BARGE OVERHANGS:
24", UNO.

EAVER OVERHANGS:
18", UNO.

COVERED PORCH CEILING:
1x6 T&G SOFFIT BOARDS TYP. (PAINTED) UNO.


EXPOSED ROOF SOFFITS:
BRECKENRIDGE BRAND PLY'D W/ GROOVES AT 4" O.C., (PAINTED) UNO.

CONTRACTOR SHALL PROVIDE CATALOG CUT SHEETS OF ALL EXTERIOR LIGHT FIXTURES FOR ARC APPROVAL PRIOR TO INSTALLATION. (IF REQUIRED)

CONTRACTOR SHALL SUBMIT CATALOG CUT SHEETS FOR EXTERIOR DOORS TO THE ARC FOR APPROVAL PRIOR TO INSTALLATION. (IF REQUIRED)




ALL WOOD STEPS TO GRADE SHALL BE CONSTRUCTED OF P.T. 2x12 WOOD STAIR STRINGERS W/ 5/4x6 CEDAR PROFILE TREADS. STEP FOUNDATION W/ GRADE AS REQUIRED. PROVIDE P.T. 2x VERTICAL WOOD NAILERS AT CONCRETE STEM WALL TO ALLOW THE ANCHORING OF SIDING MATERIAL. NOTE: CONCRETE STEM WALL SHALL NOT BE EXPOSED MORE THAN 8" ABOVE GRADE.

SPACE RESERVED FOR LOCAL BUILDING DEPARTMENT APPROVAL STAMPS

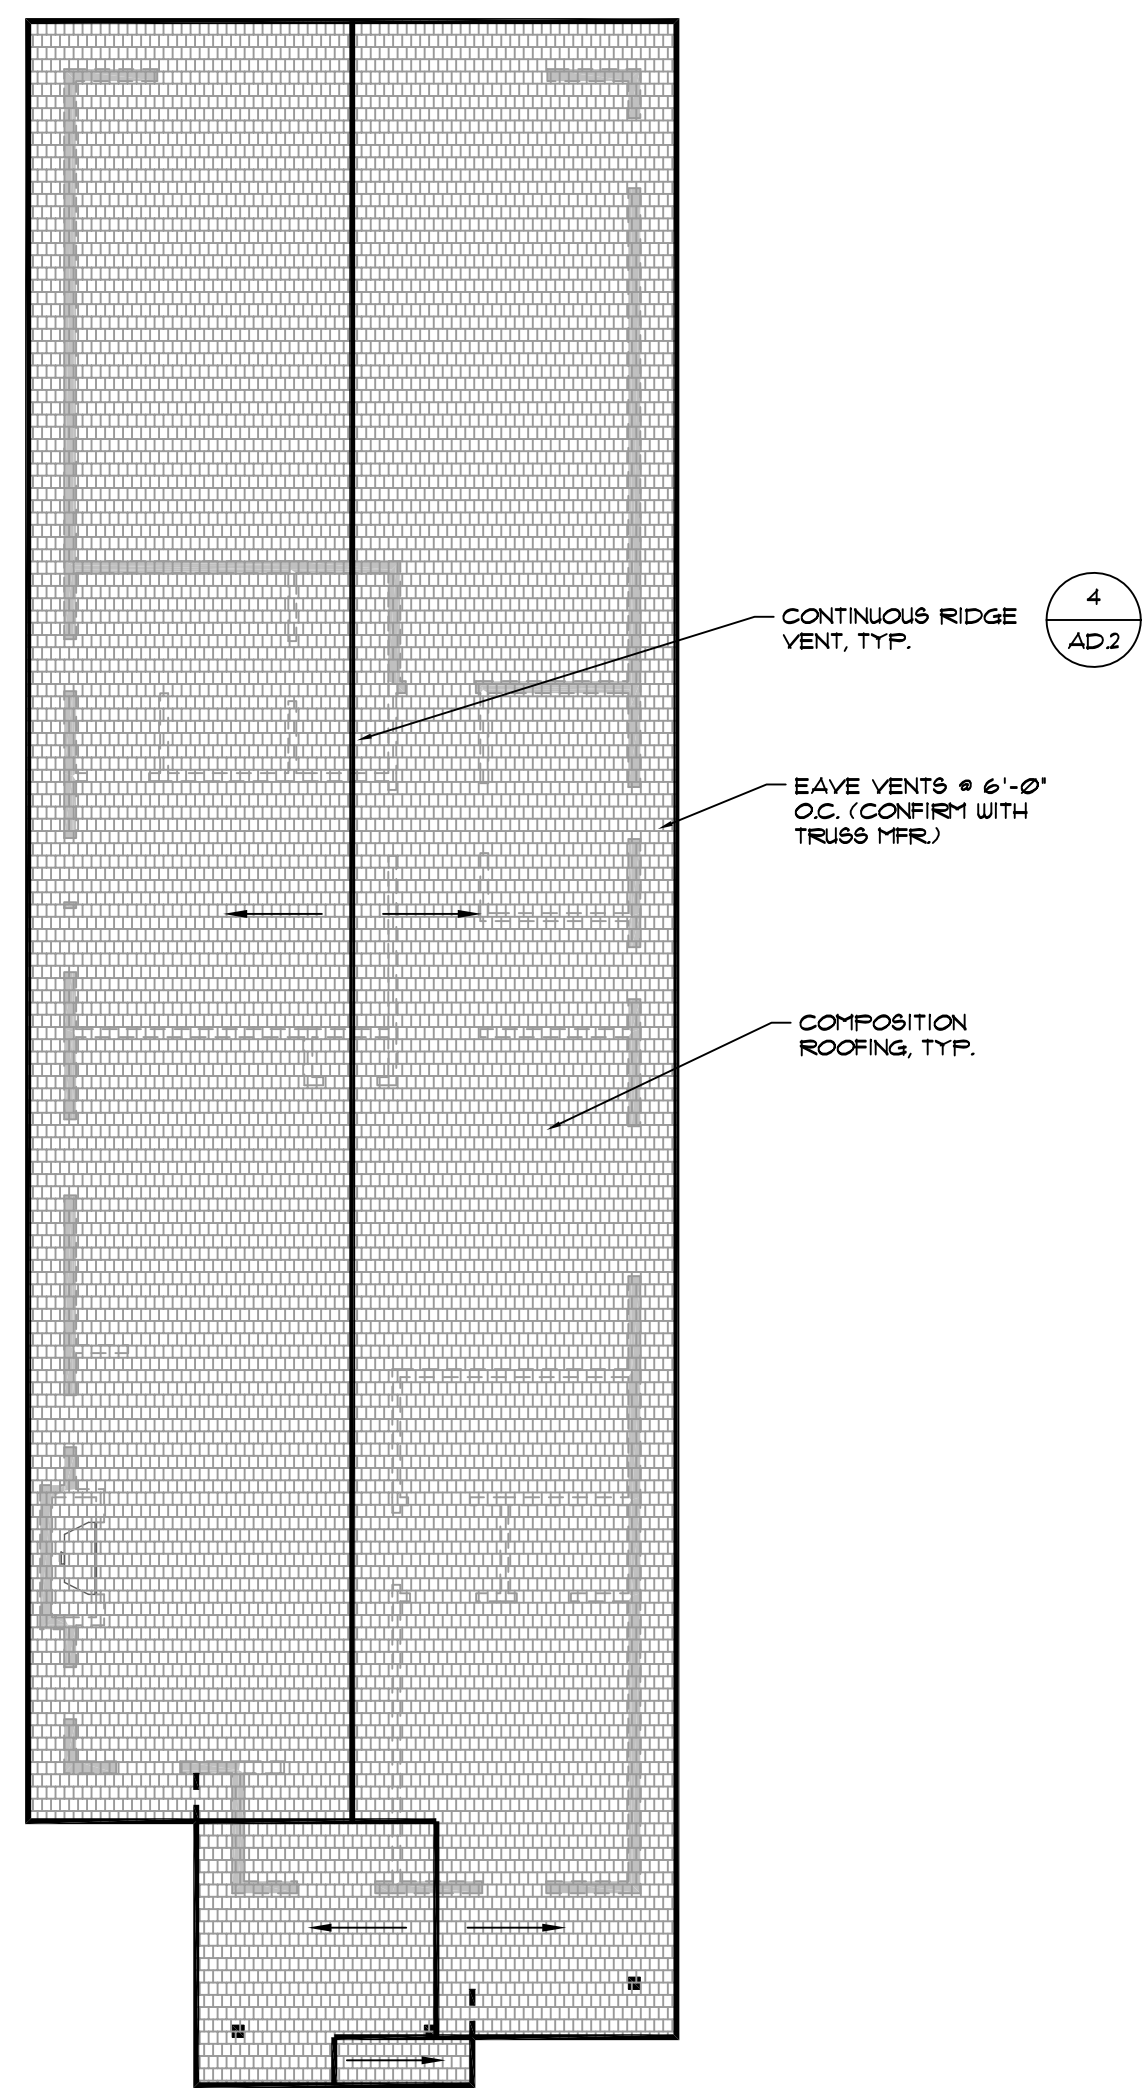


ROOF PLAN

SCALE: 1/8" = 1'-0"

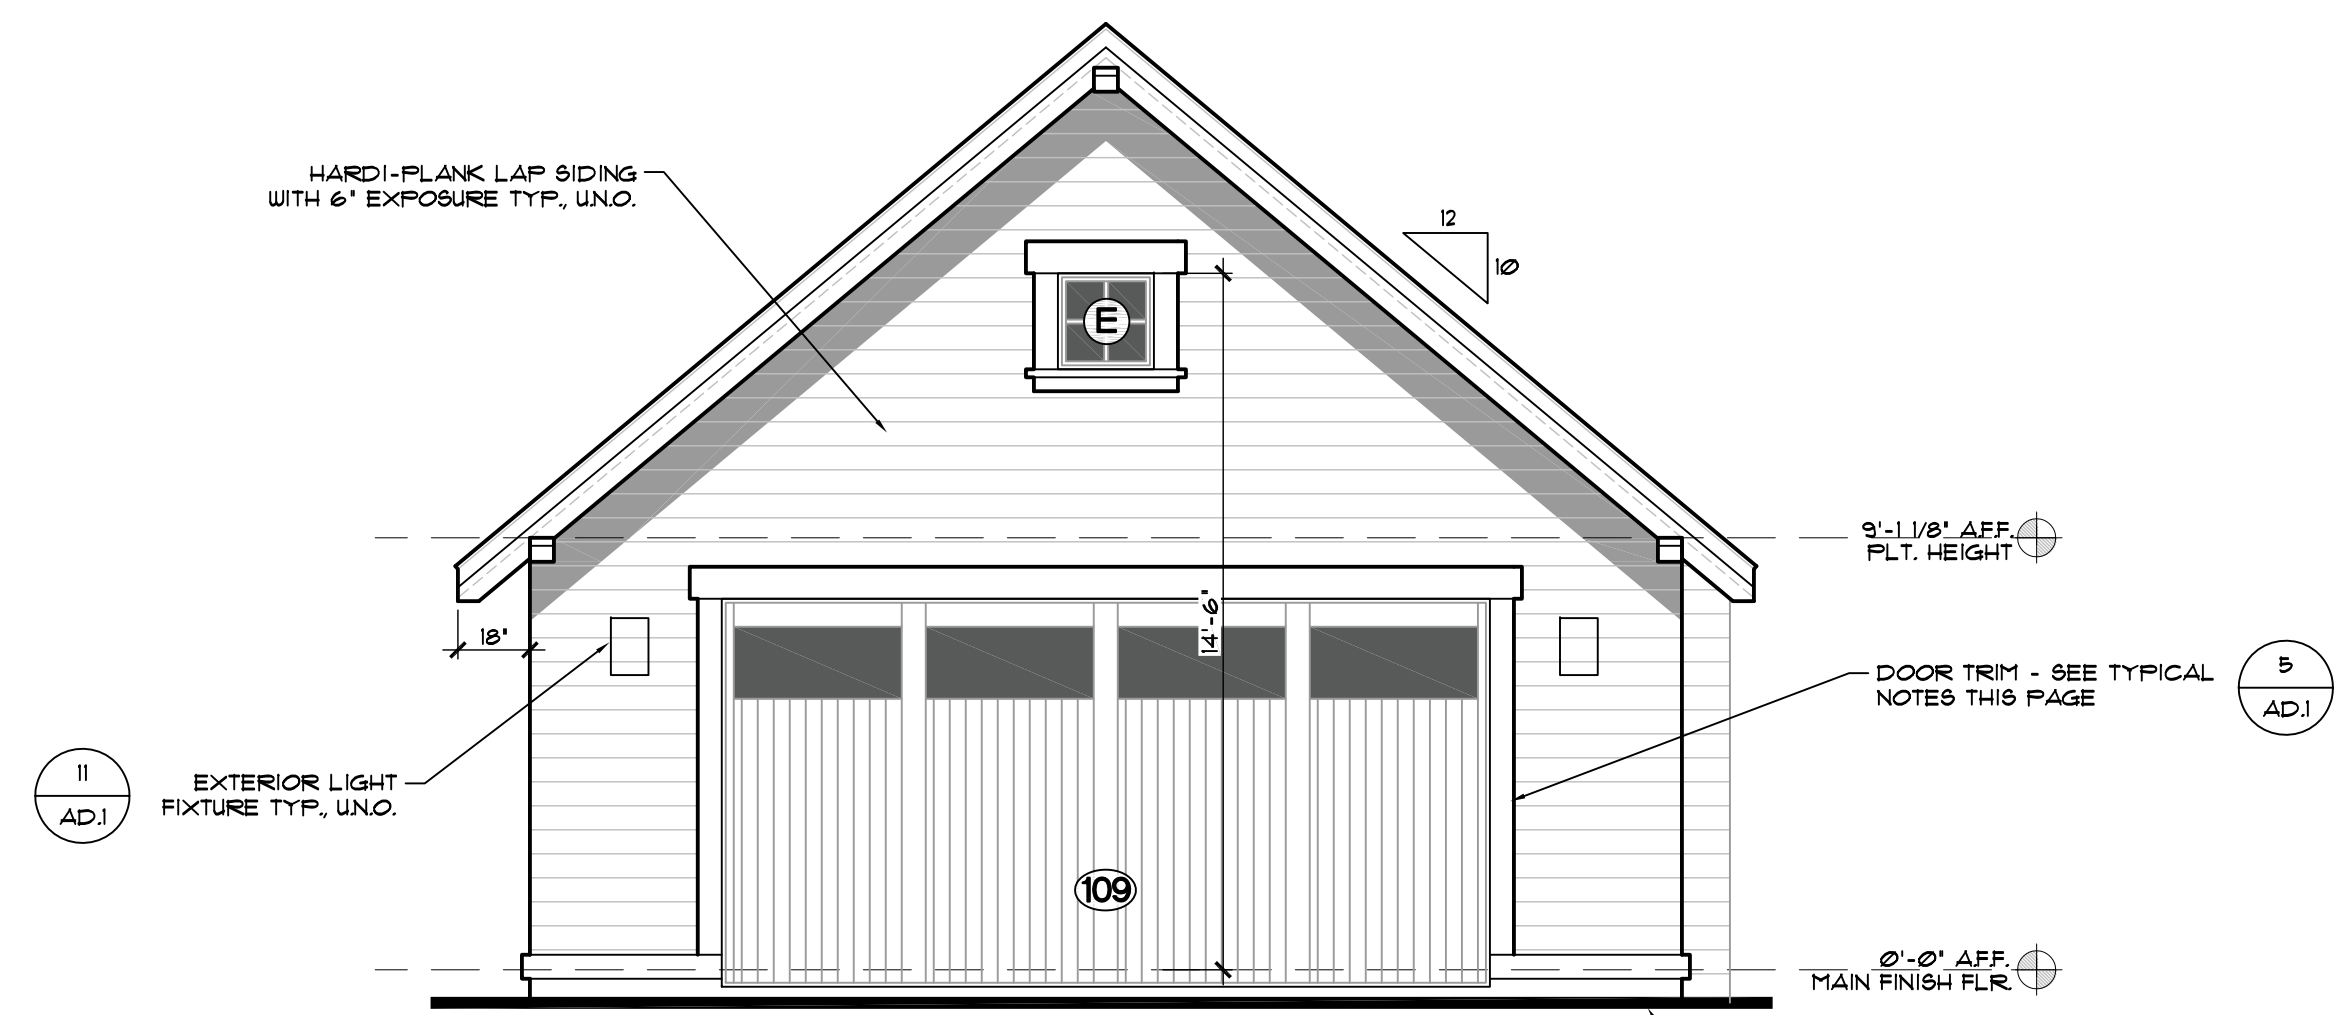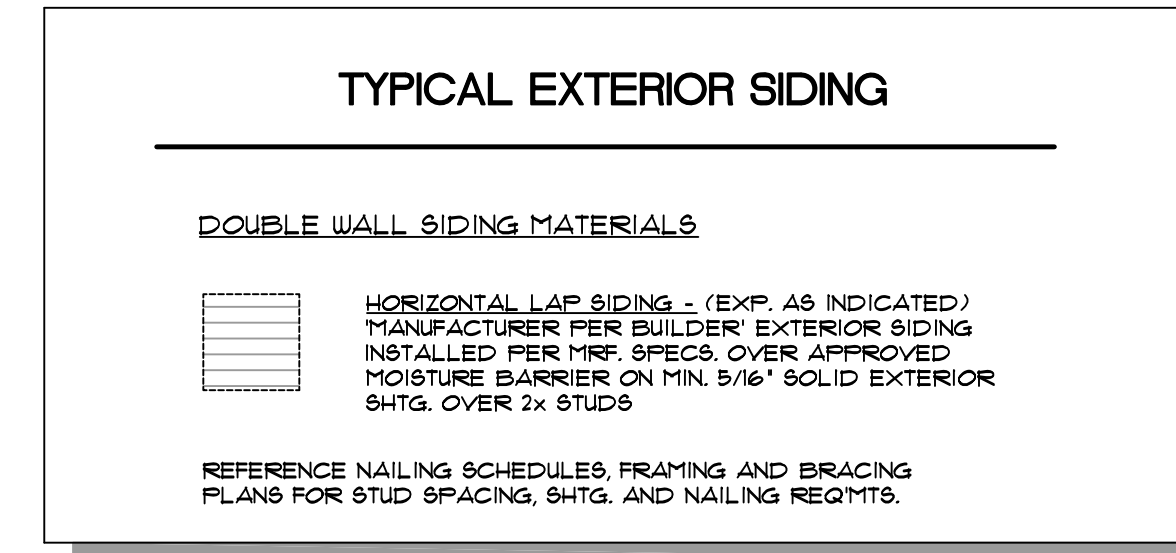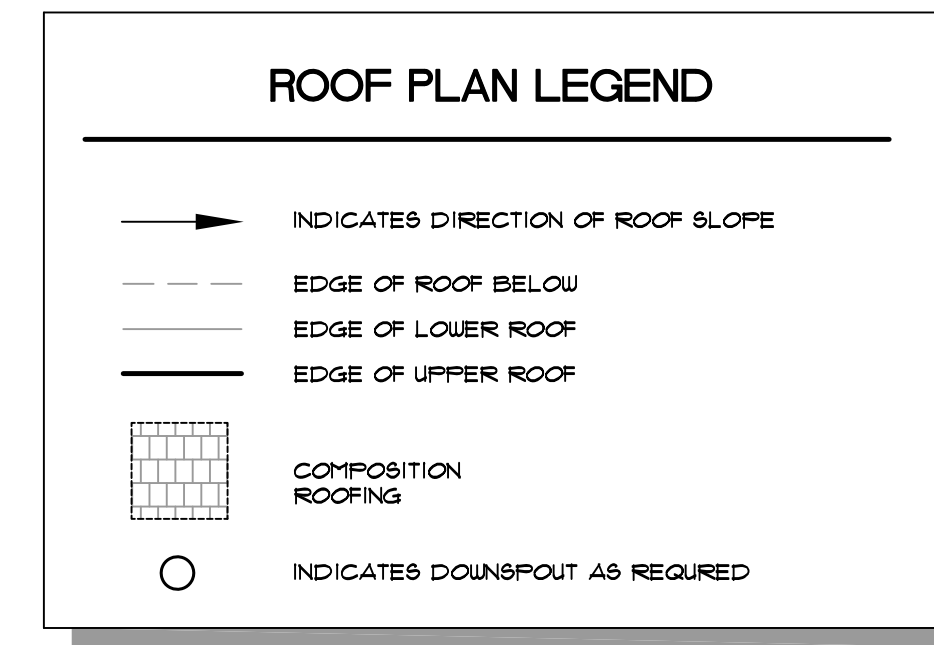

REAR ELEVATION - X

SCALE: 1/4" = 1'-0"

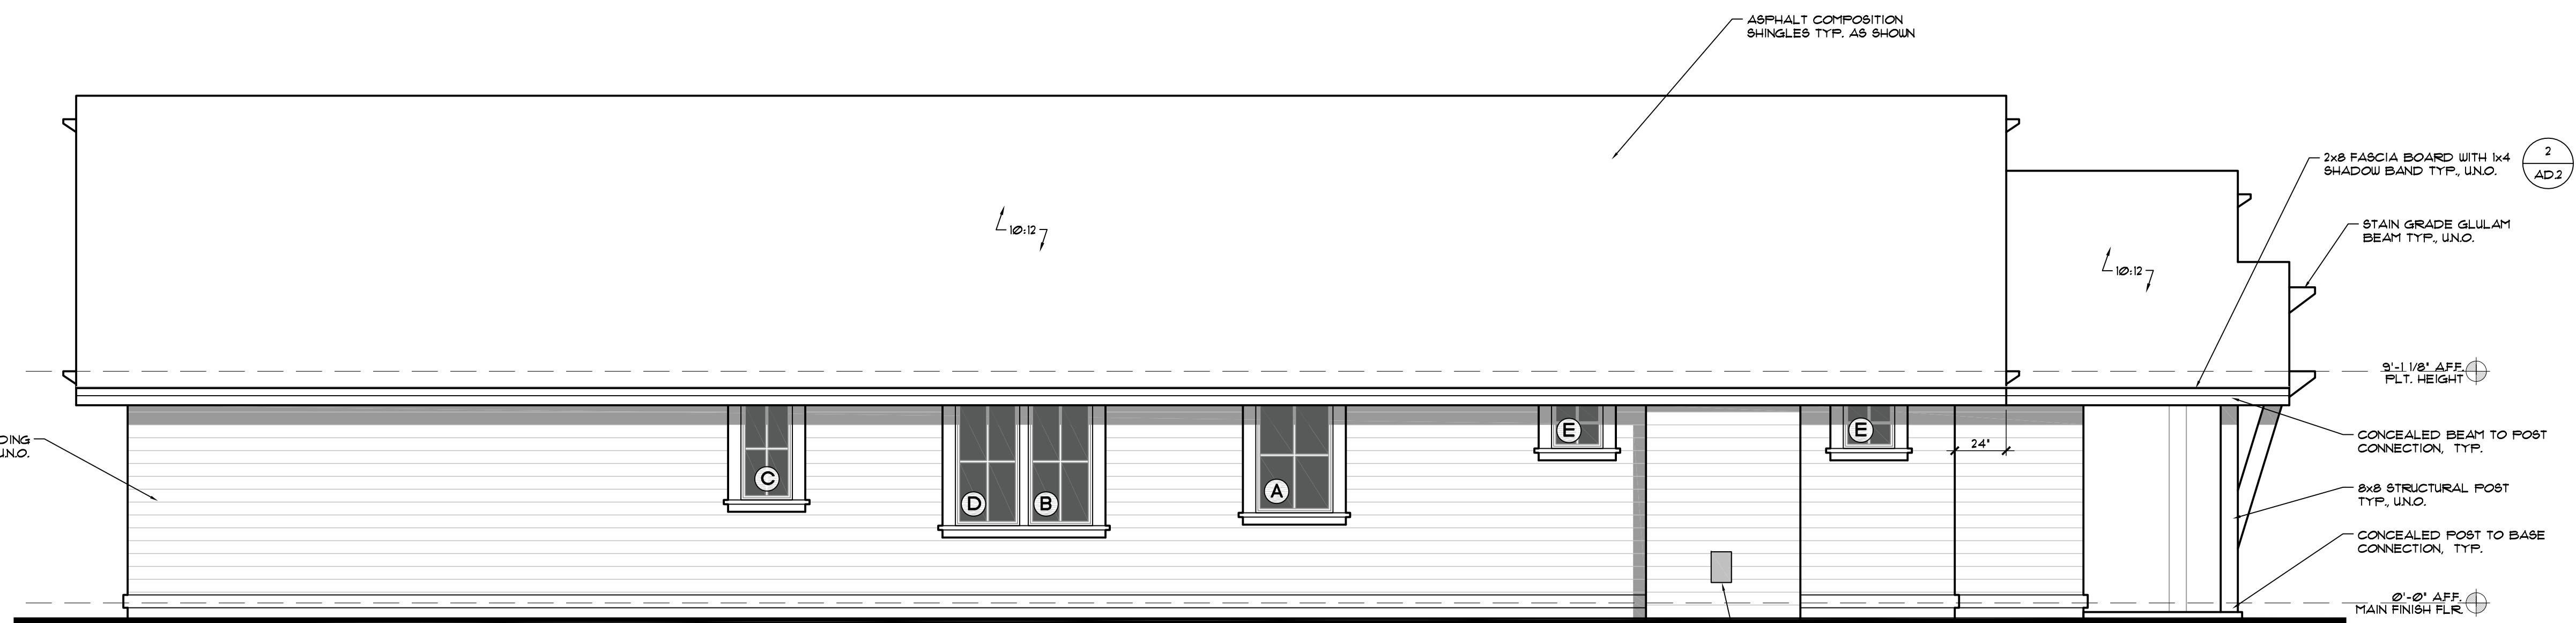

LEFT ELEVATION - X

SCALE: 1/4" = 1'-0"

CUSTOM RESIDENCE FOR
WOODHILL HOMES, INC.
PLAN E - 1247 MODEL PLAN
SADDLESTONE NEIGHBORHOOD | SISTERS, OR 97759



ADAM R. PETERSON
PROFESSIONAL BUILDING DESIGNER

SHEET CONTENTS:

ELEVATIONS

REVISED 7-23-19

SHEET #

A4