



PUBLIC WORKS ADVISORY BOARD **Agenda**

520 E. Cascade Avenue - PO Box 39 - Sisters, Or 97759 | ph.: (541) 549-6022 | www.ci.sisters.or.us

Tuesday, December 12, 2023 – 4:00 P.M.

The Public Works Advisory Board is accessible to the public in person in the City Council Chambers at 520 E. Cascade Avenue, Sisters, OR 97759 and via the following Zoom link:

<https://us02web.zoom.us/j/82581773305?pwd=cUdqV2NlZTFVYXllcnJlcnJtMjE3Zz09>

Passcode: 519940

1. CALL TO ORDER & ROLL CALL

2. APPROVAL OF MINUTES

- a. September 12, 2023 – Regular Meeting

3. VISITOR COMMUNICATION – If speaking in-person, please use the Visitor Communication Sign-In form at the meeting. Written communication can be submitted for the record to jdumanch@ci.sisters.or.us. Written communication and requests to speak via Zoom must be received by 1:00 PM on the day of the meeting.

4. BOARD BUSINESS

5. OTHER BUSINESS – Miscellaneous issues or for the Board’s information.

- a. Project Updates

6. BOARD MEMBER COMMENTS

7. ADJOURN

NOTE: A “substantial issue” not listed on a published agenda cannot be considered.

This agenda is also available via the Internet at www.ci.sisters.or.us. The meeting location is accessible to persons with disabilities. Requests for an interpreter for the hearing impaired or for other disability accommodations should be made at least 48 hours before the meeting by contacting Kerry Prosser, City Recorder at kprosser@ci.sisters.or.us Pursuant to ORS 192.640, this agenda includes a list of the principal subjects anticipated to be considered at the above referenced meeting; however, the agenda does not limit the ability of the Council to consider or discuss additional subjects. This meeting is subject to cancellation without notice.




Public Works Projects 2023

A look back at projects reviewed by the Public Works Advisory Board
this year

&

upcoming projects in 2024



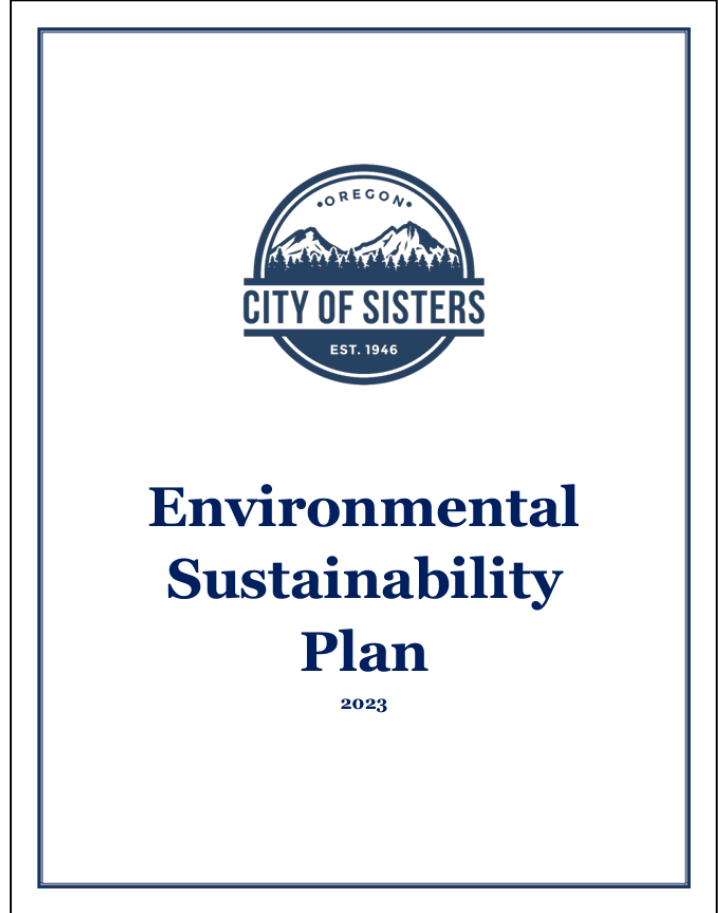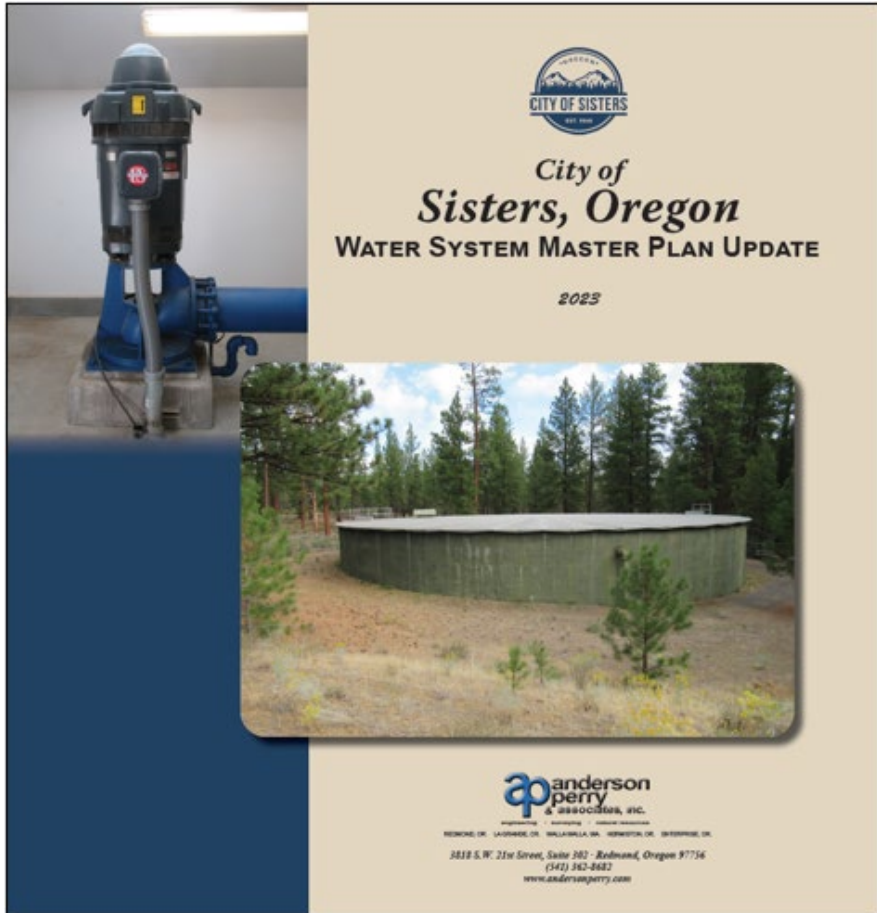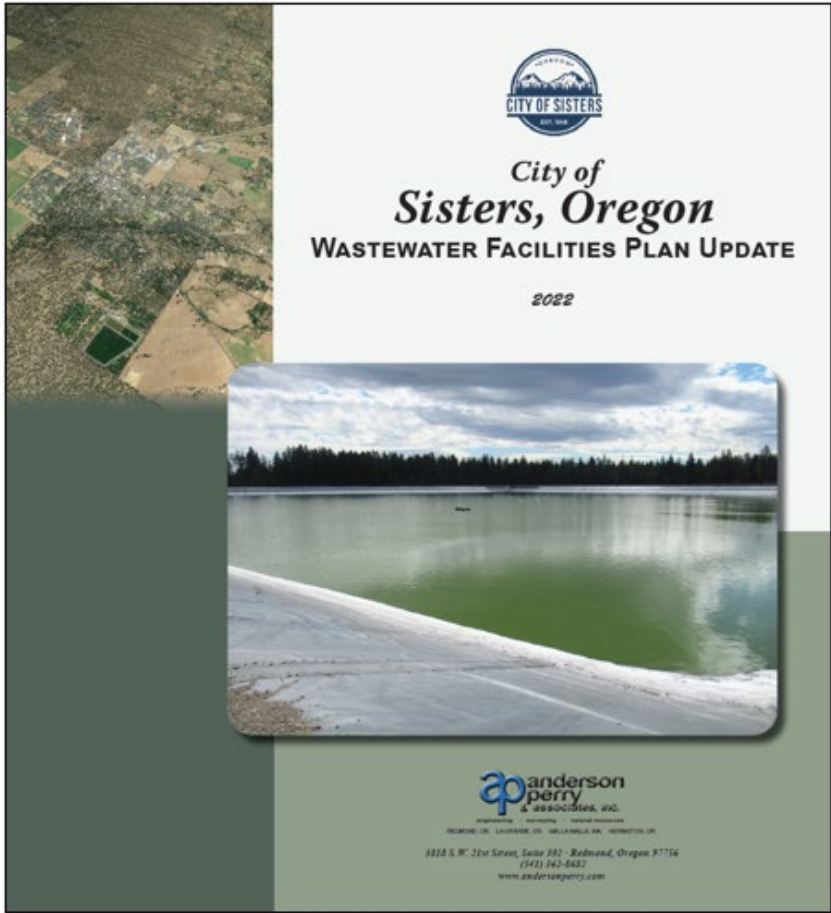

Plans Reviewed by the Board in 2023



Biosolids Land Application Project

Completed 2023




Well 1

Design completion by June 30th
Construction FY 24-25




Well 1

Design completion by June 30th
Construction FY 24-25

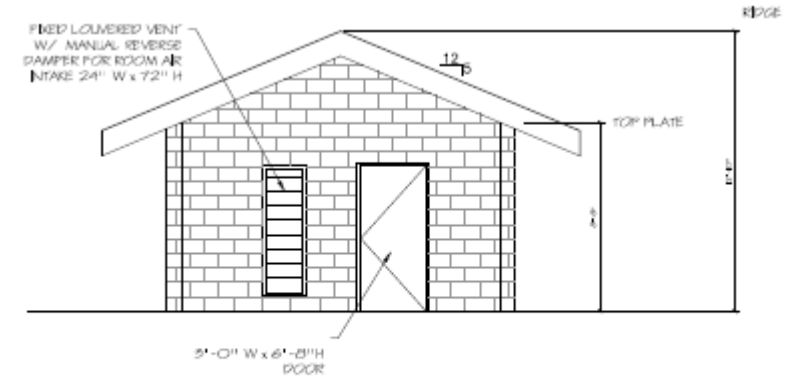


NORTH ELEVATION

1/4" = 1'-0"

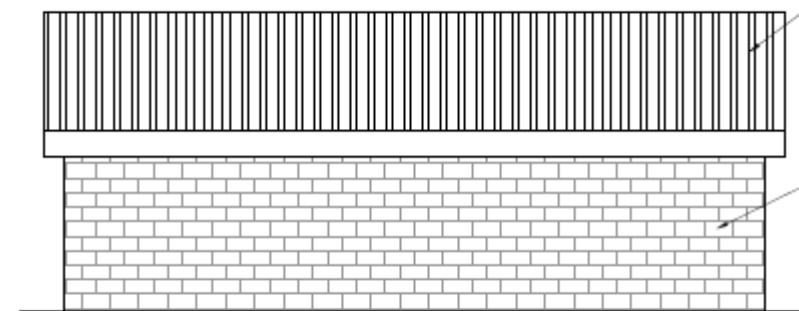


WEST ELEVATION

1/4" = 1'-0"

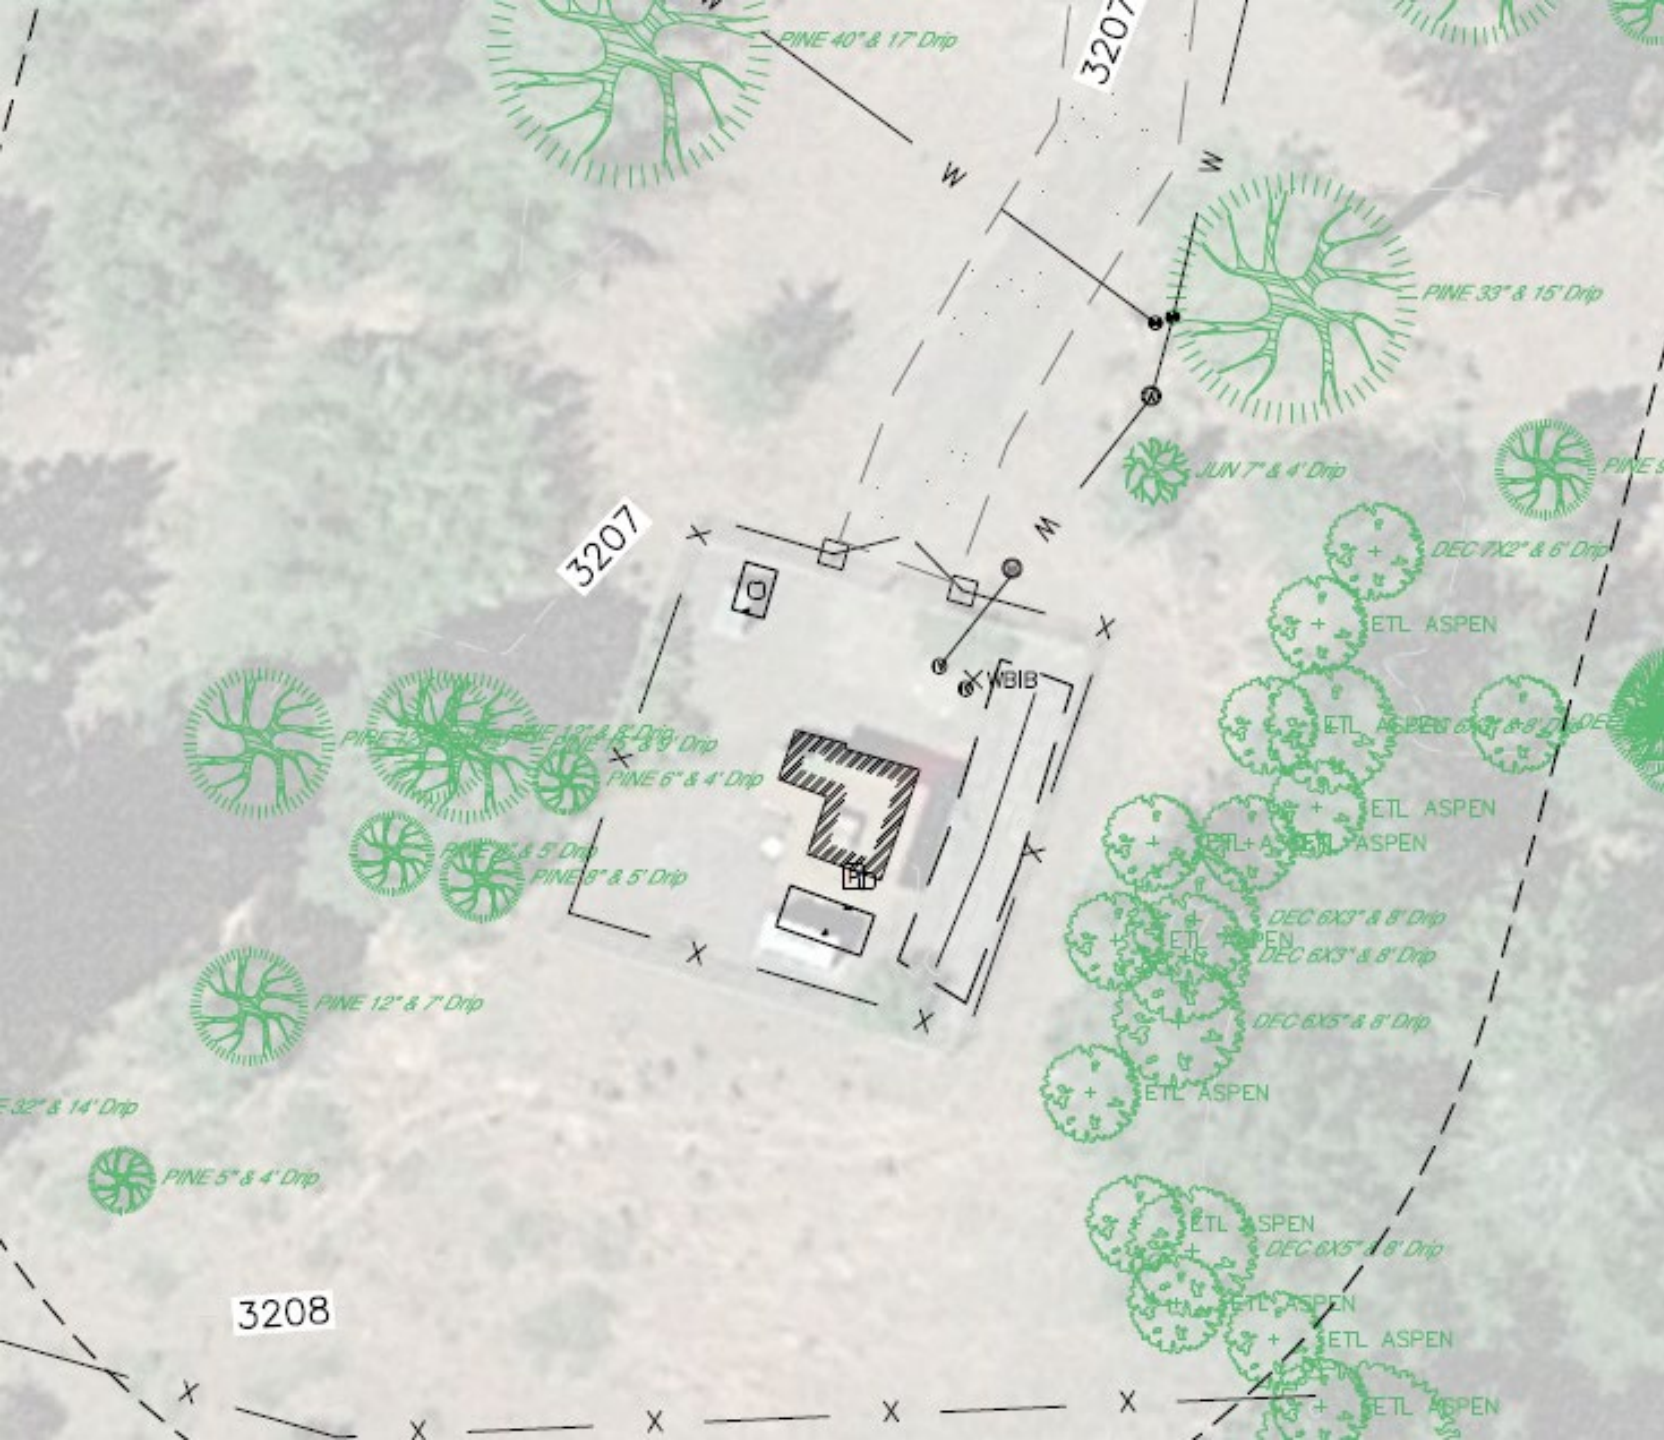

Well 1

Design completion by June 30th
Construction FY 24-25

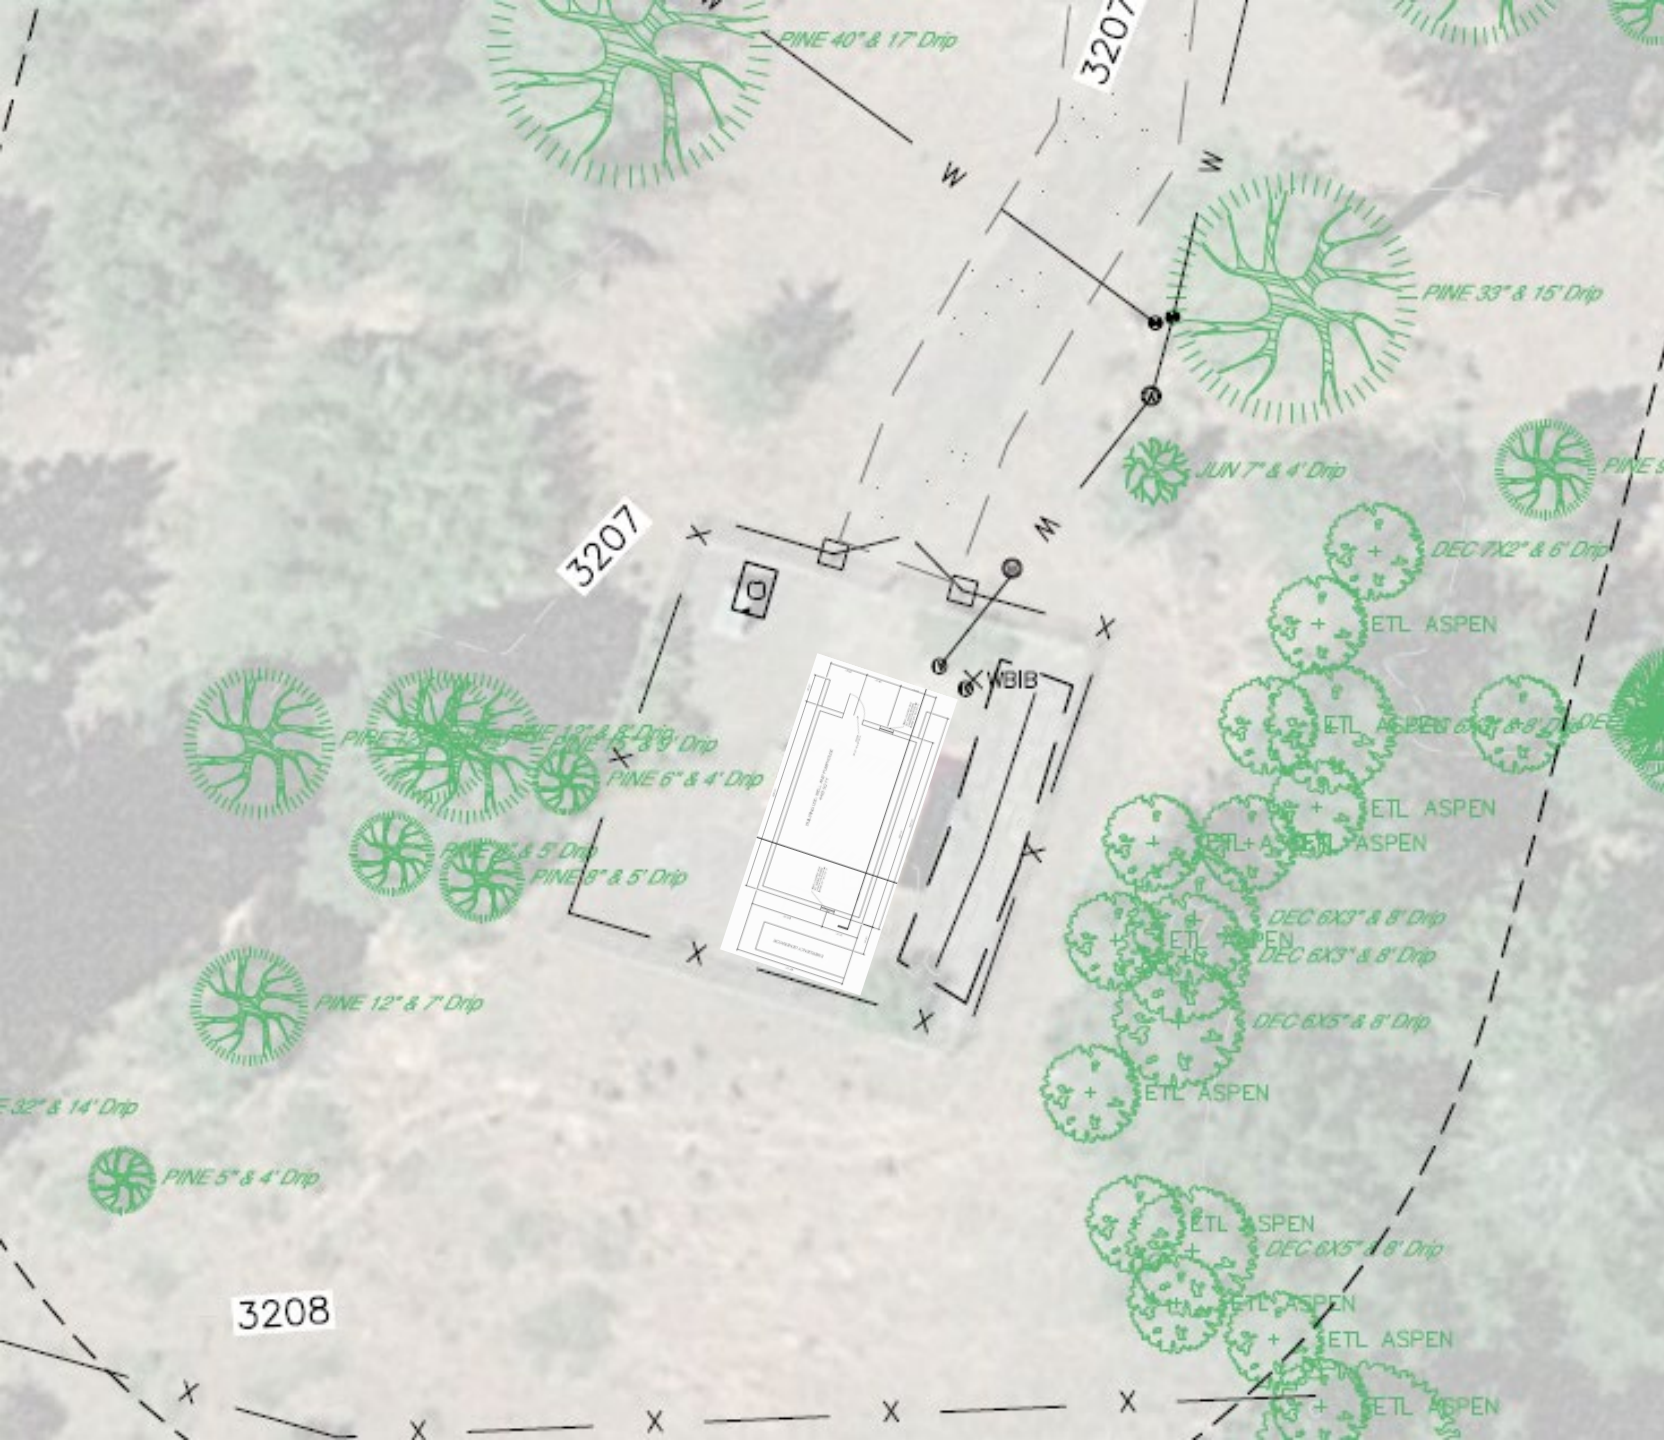

Hazardous Fuels Reduction Project Edgington Rd (10 acres)

Phase 1-2 completed 2023



Above: before

Below: after




Hazardous Fuels Reduction Project

WWTP (30 acres)

Phase 1 completed 2023

Phase 2 completed 2024

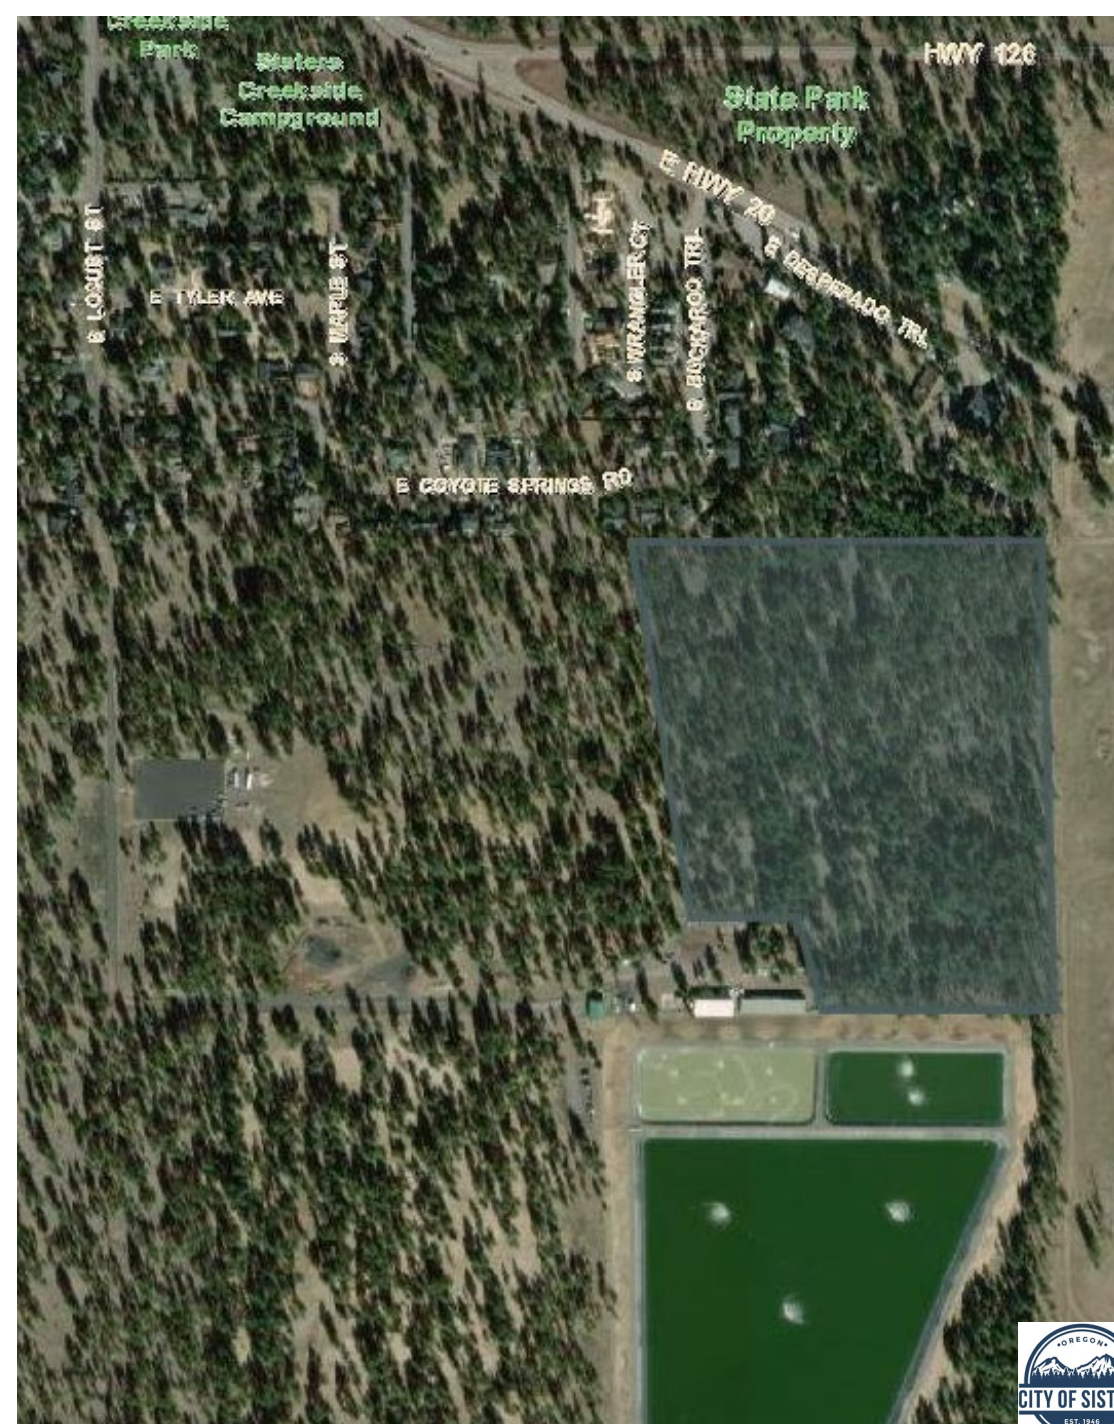




East Portal Transportation Hub Master Plan

East Portal Transportation Hub Master Plan



East Portal Transportation Hub Master Plan

Design of Phase 1 has begun

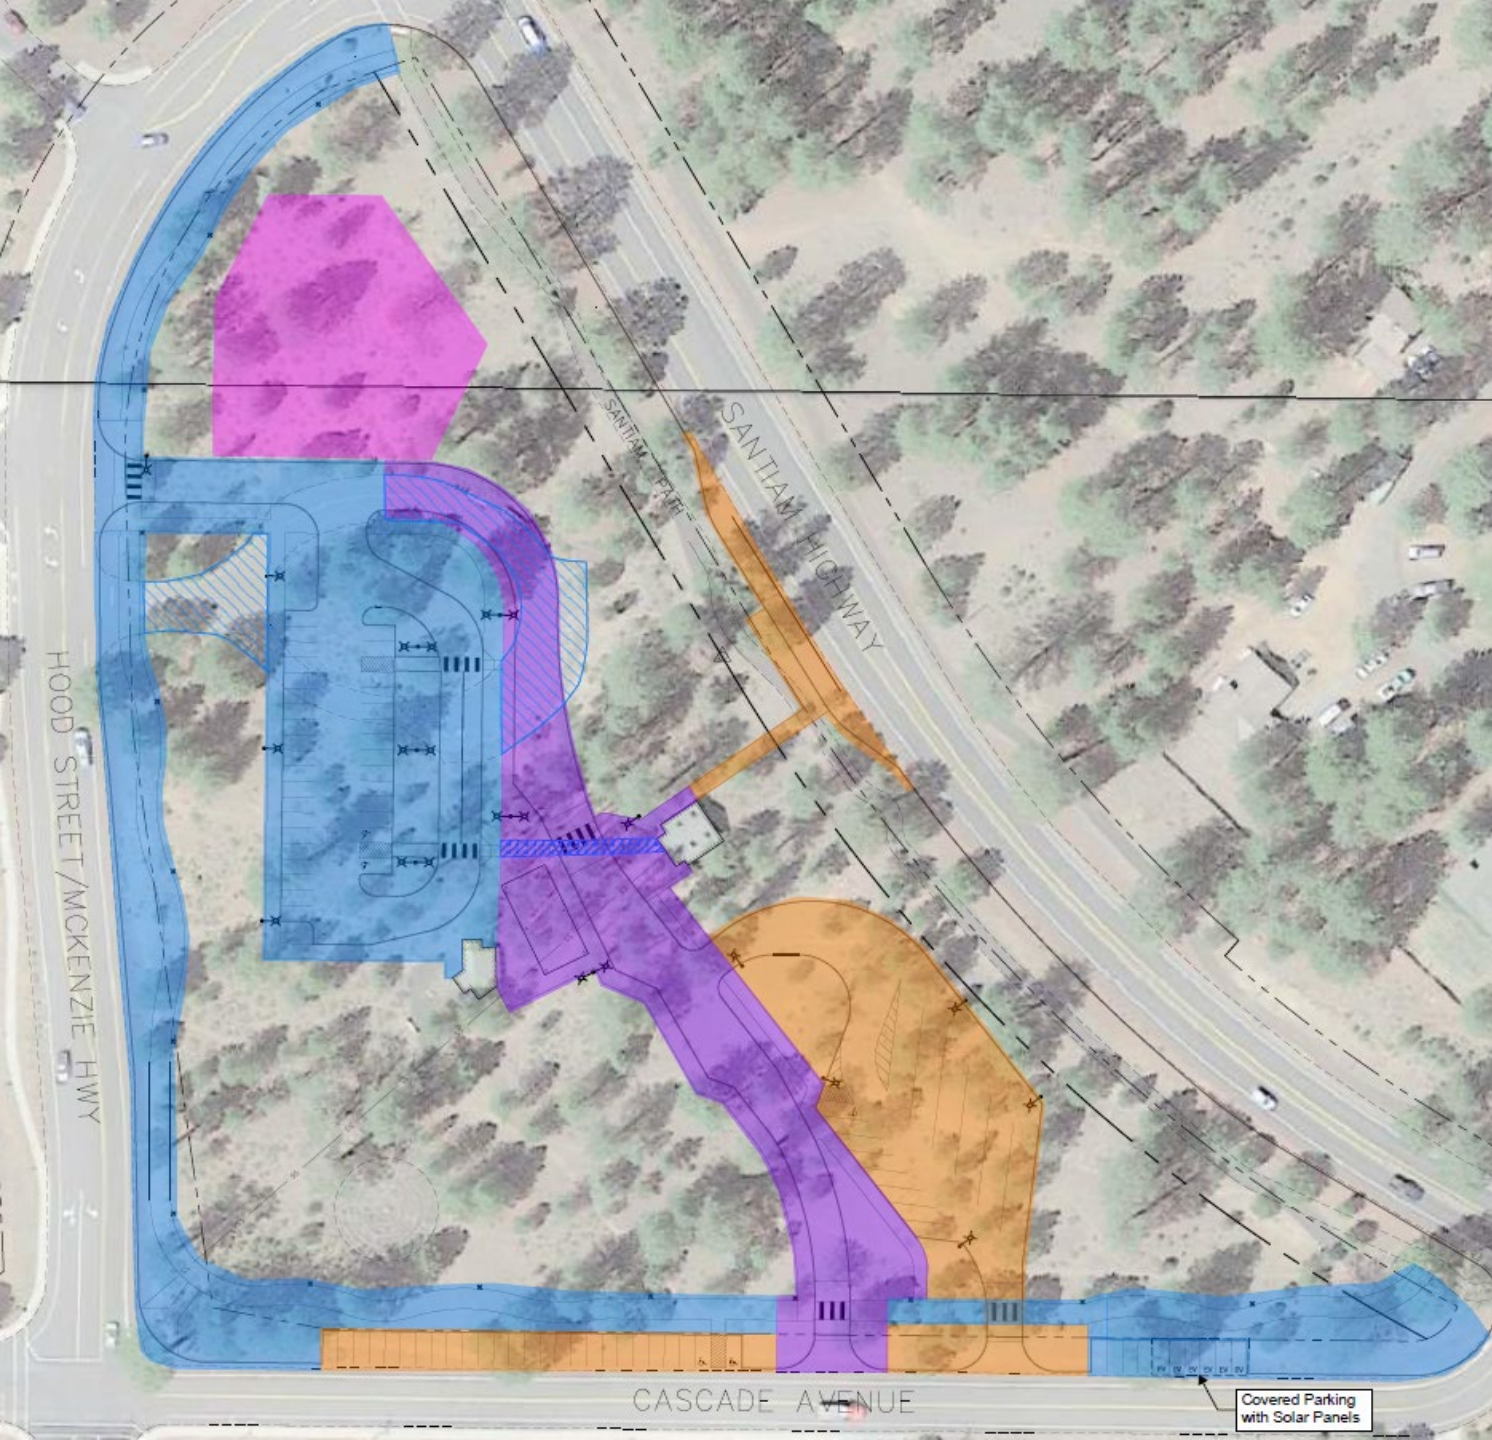


LEGEND

- Phase 1: Shared Mobility Hub, Covered EV Charging, and Trails
- Phase 2: Bus Only Lane Addition
- Phase 3: On-Street Parking, RV Parking, and Hwy 20 Bus Pull-Out
- Phase 4: Future Parking, To Be Determined

PLANNING LEVEL COSTS ESTIMATES FOR EACH PHASE

- Phase 1: \$1.5 million + \$190k for EV Charging Station Construction
- Phase 2: \$1 million
- Phase 3: \$1 million
- Phase 4: To Be Determined

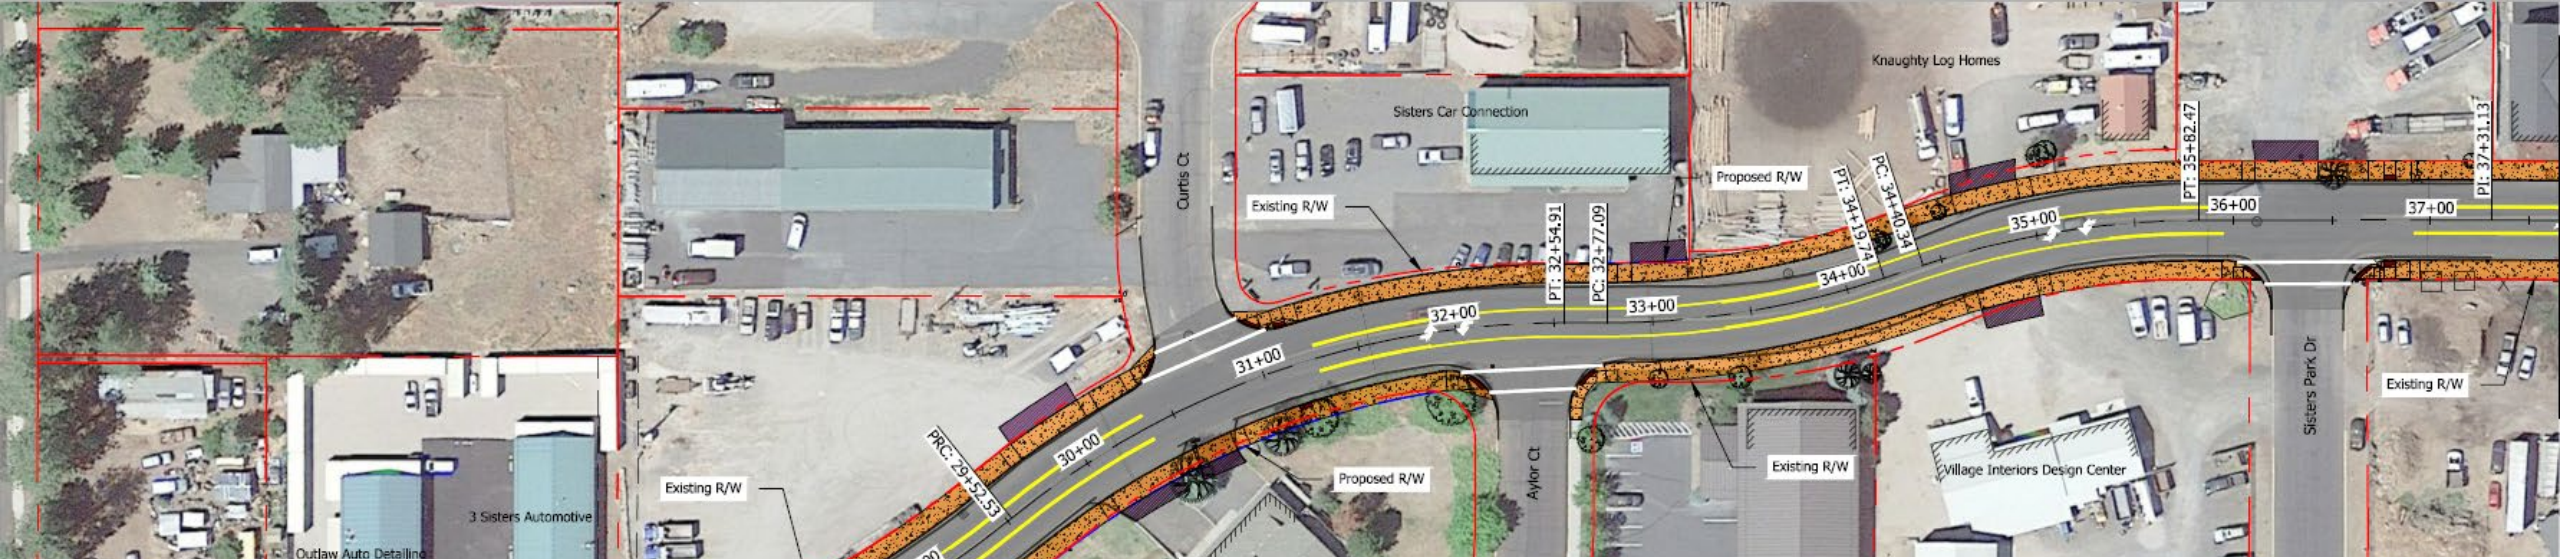

Barclay Drive Improvements

Design completed 2023
Phase 1 construction Fall 2024



McKinney Butte Rd Pedestrian Safety Improvements




Intersection of McKinney Butte and Trinity
(looking W)




Intersection of McKinney Butte and Brooks Camp
(looking W)

US20 @ Locust St Roundabout

- Bid Let Feb 2024
- Start construction April 2024
- Roundabout open by Memorial Day
- S Locust/Hood Ave completed July 2024

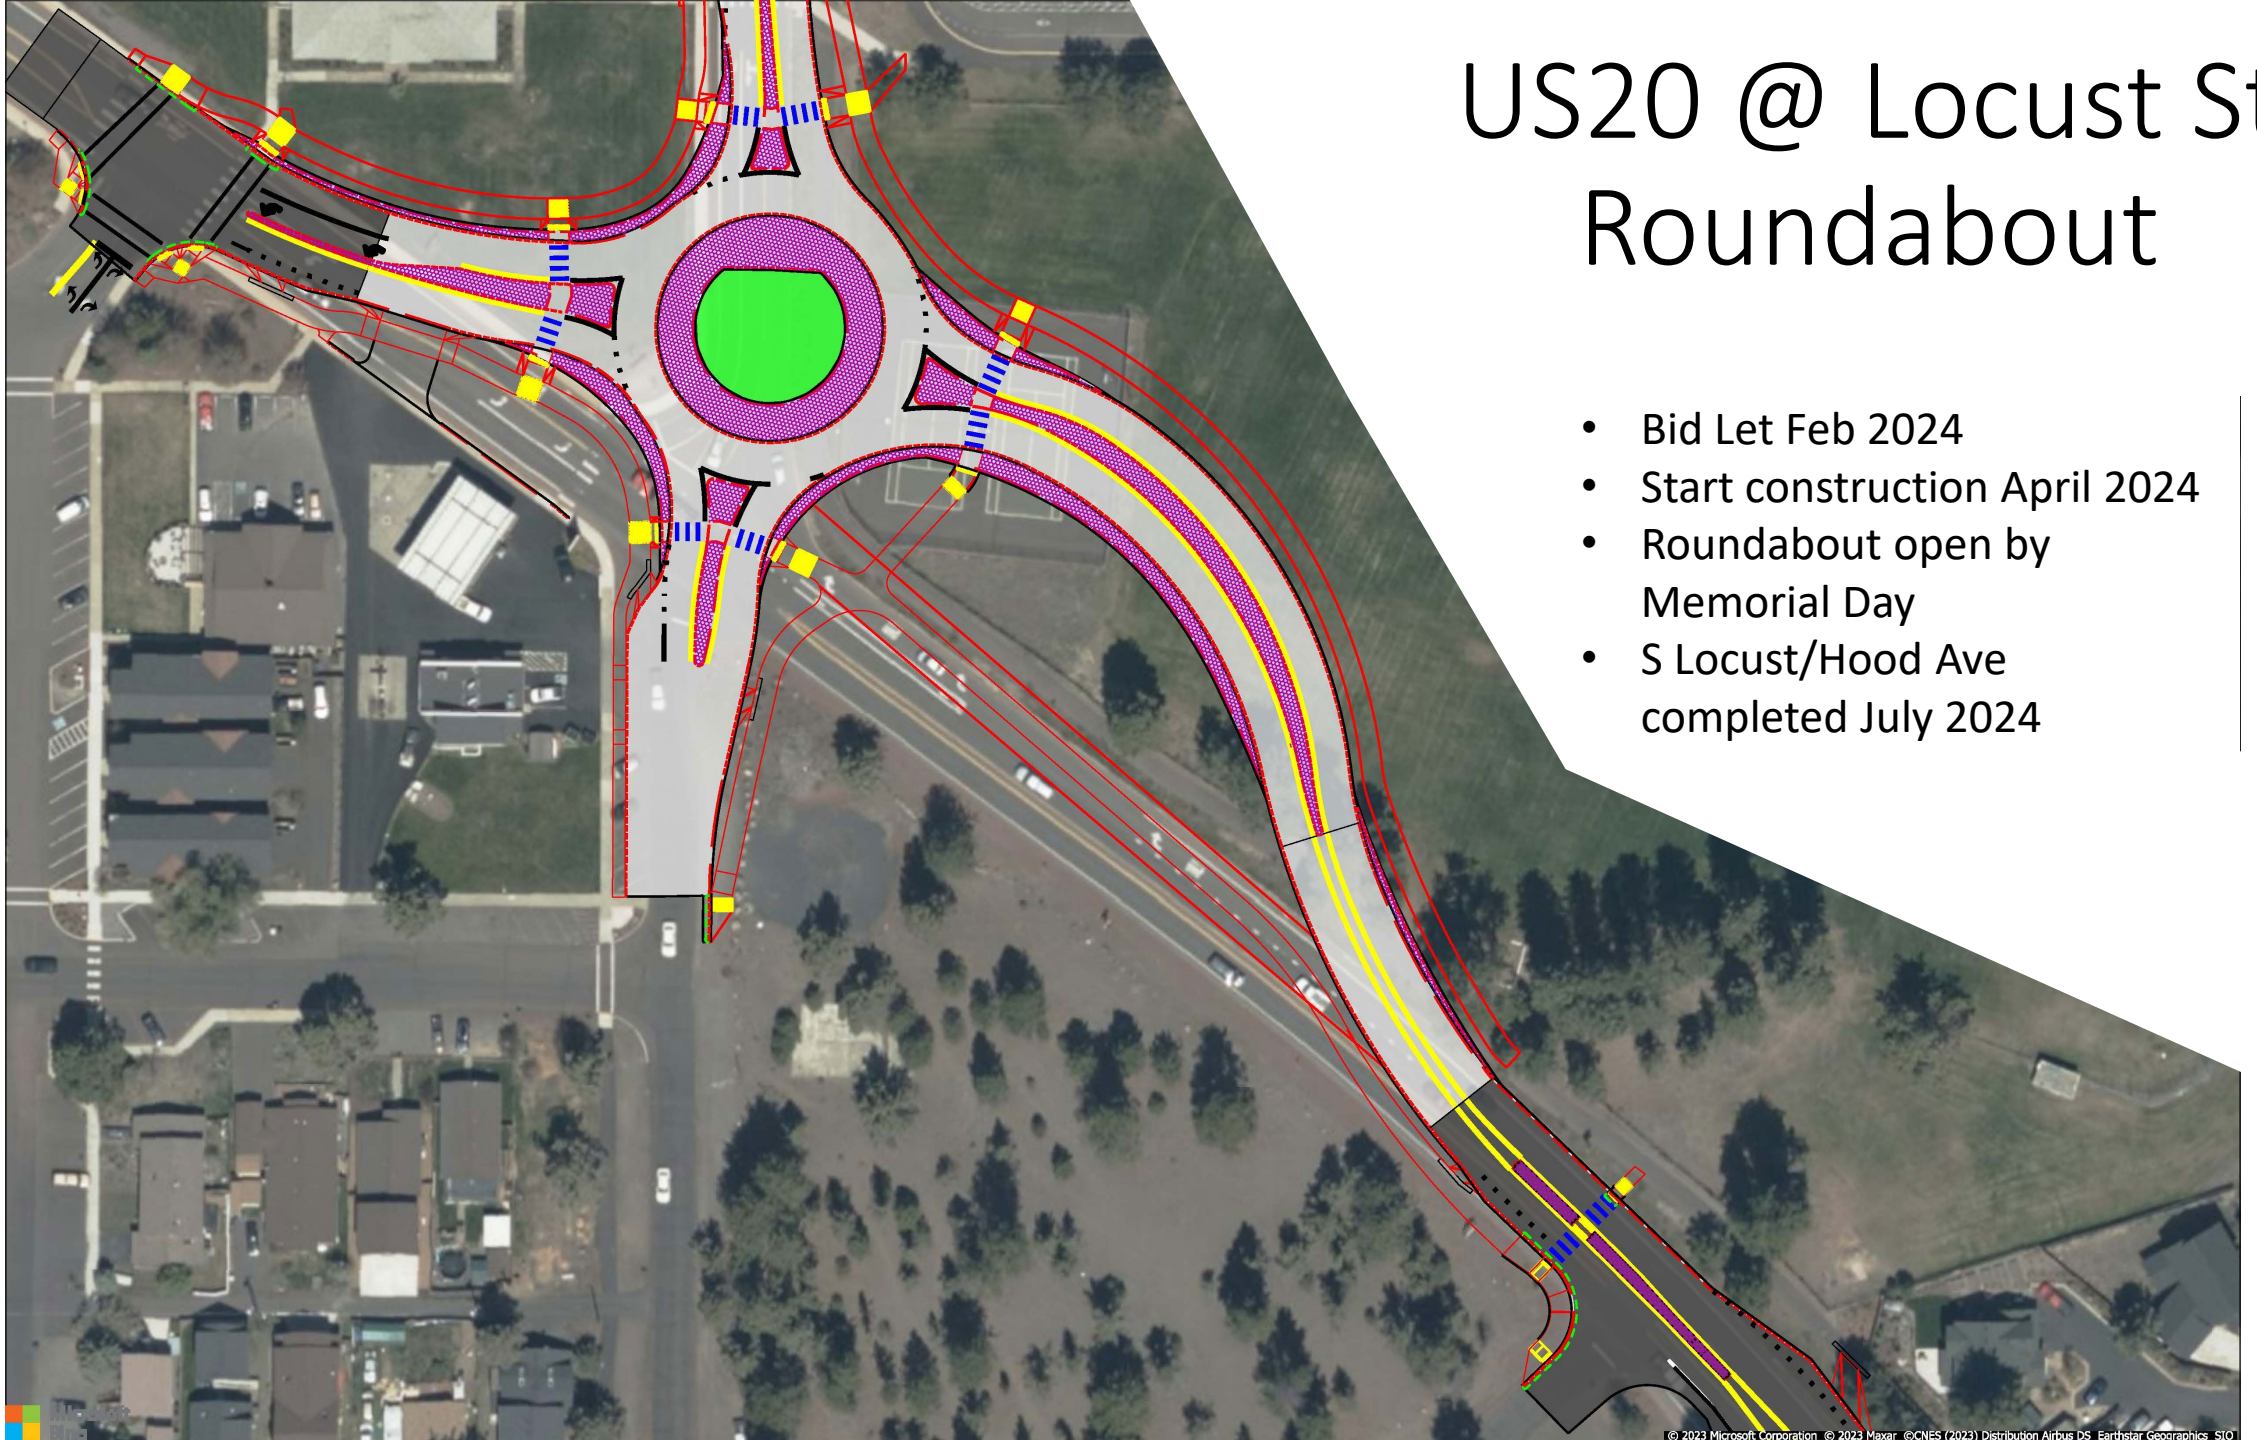

SPECIAL USE PERMIT AREA
 LOCATED IN THE SE 1/4 OF THE SE 1/4 OF SECTION 5,
 TOWNSHIP 15 SOUTH, RANGE 10 EAST, W.M.
 DESCHUTES COUNTY, OREGON

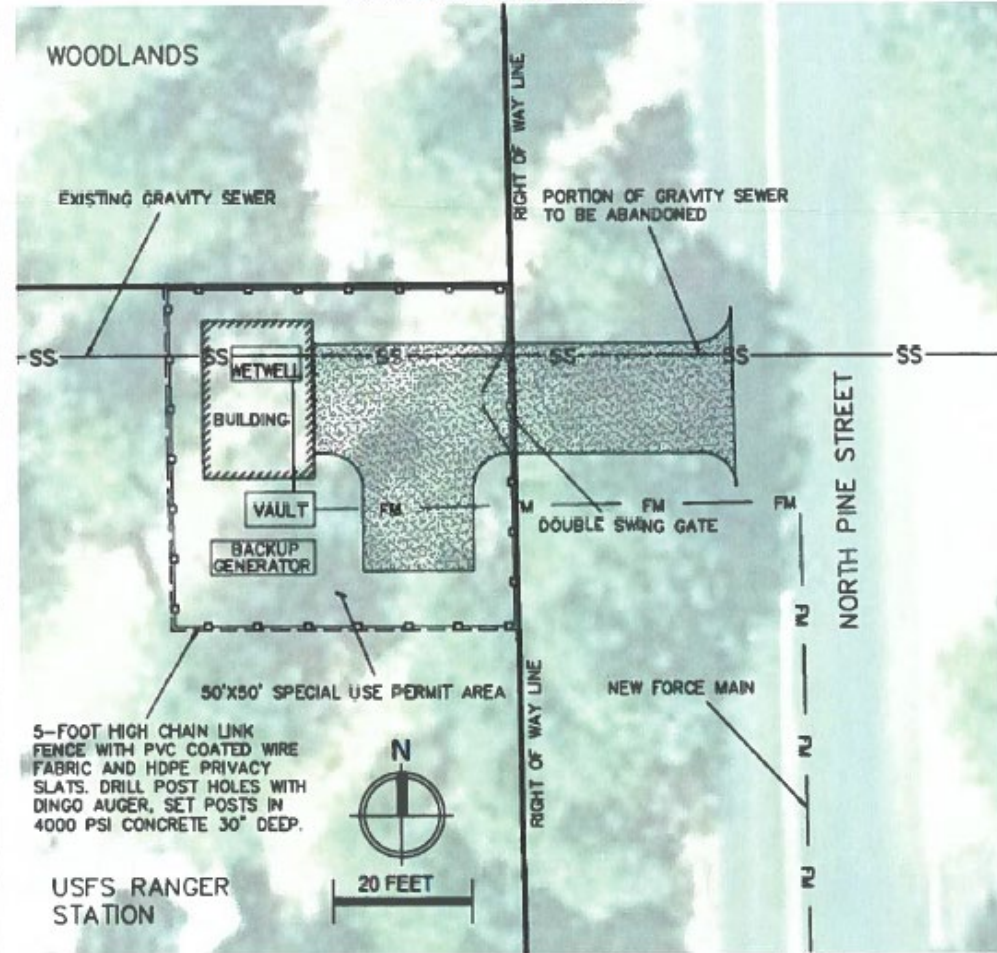

West Side Pump Station

- RFP process closed November 11, 2023
- Design to begin early 2024
- Start construction Winter 2025

BECON
 CIVIL ENGINEERING
 & LAND SURVEYING

549 SW MILL VIEW WAY
 SUITE 100
 BEND, OREGON 97702
 (541) 633-3140
 www.beconeng.com

FOR:
 CITY OF SISTERS
 520 E. CASCADE AVE.
 P.O. BOX 39
 SISTERS, OR 97759

REGISTERED
 PROFESSIONAL
 LAND SURVEYOR

OREGON
 DEC. 16, 2009
 ERIK J. HUFFMAN
 70814

DATE: 8/16/2022

SCALE: 1" = 20'

DRAWN BY: EJJ

PROJ: 13702.161

RENEWS: JUN. 30, 2023



Development Projects

Woodlands (right)

Sunset Meadows (below)



Woodlands Phase 2



Sisters Park Drive (looking NE)



Sisters Woodlands Way (looking SE)

Sunset Meadows Phase 1-2



“Local Street B” N-S



“Local Street A” E-W

Sunset Meadows Multi-Use Path



Current/Future Projects

- Complete Well 1 design
- Construct Well 1 improvements
- Complete Westside pump station design
- Complete East Portal phase 1 design
- Construct East Portal phase 1 improvements
- Design and construct Well 3 VFD/backup generator
- Construct US20 @ Locust roundabout project
- Develop funding strategy for Locust roundabout art landscaping
- Construct Locust roundabout art landscaping
- Construct Barclay Dr phase 1 improvements
- Design and construct Rope St pump station improvements
- Conduct one-stop financing meeting and implement financing plan for large water/wastewater projects
- Develop/issue design-build Request for Proposals and select project team for the new reservoir and Edgington Rd trunk line
- Develop/issue design-build Request for Proposals and select project team for the Lazy Z wetlands project
- Design/construct recirculated water retrofit for Fir St Park splash pad
- Complete water/wastewater rate and system development charges update and implement new fees July 1, 2024
- Design and construct McKinney Butte Rd corridor safety improvements