


Features

- Shared bike and pedestrian way
- Angled parking
- Planting islands can mitigate stormwater
- Pedestrian bollard lighting to be installed on the edge of the multi-use path

Comparison

- 74 Net New Parking on Adams
- 109 Existing Parking
- 183 Proposed Parking
- 97 New Side Street Parking
- 200 Proposed Trees

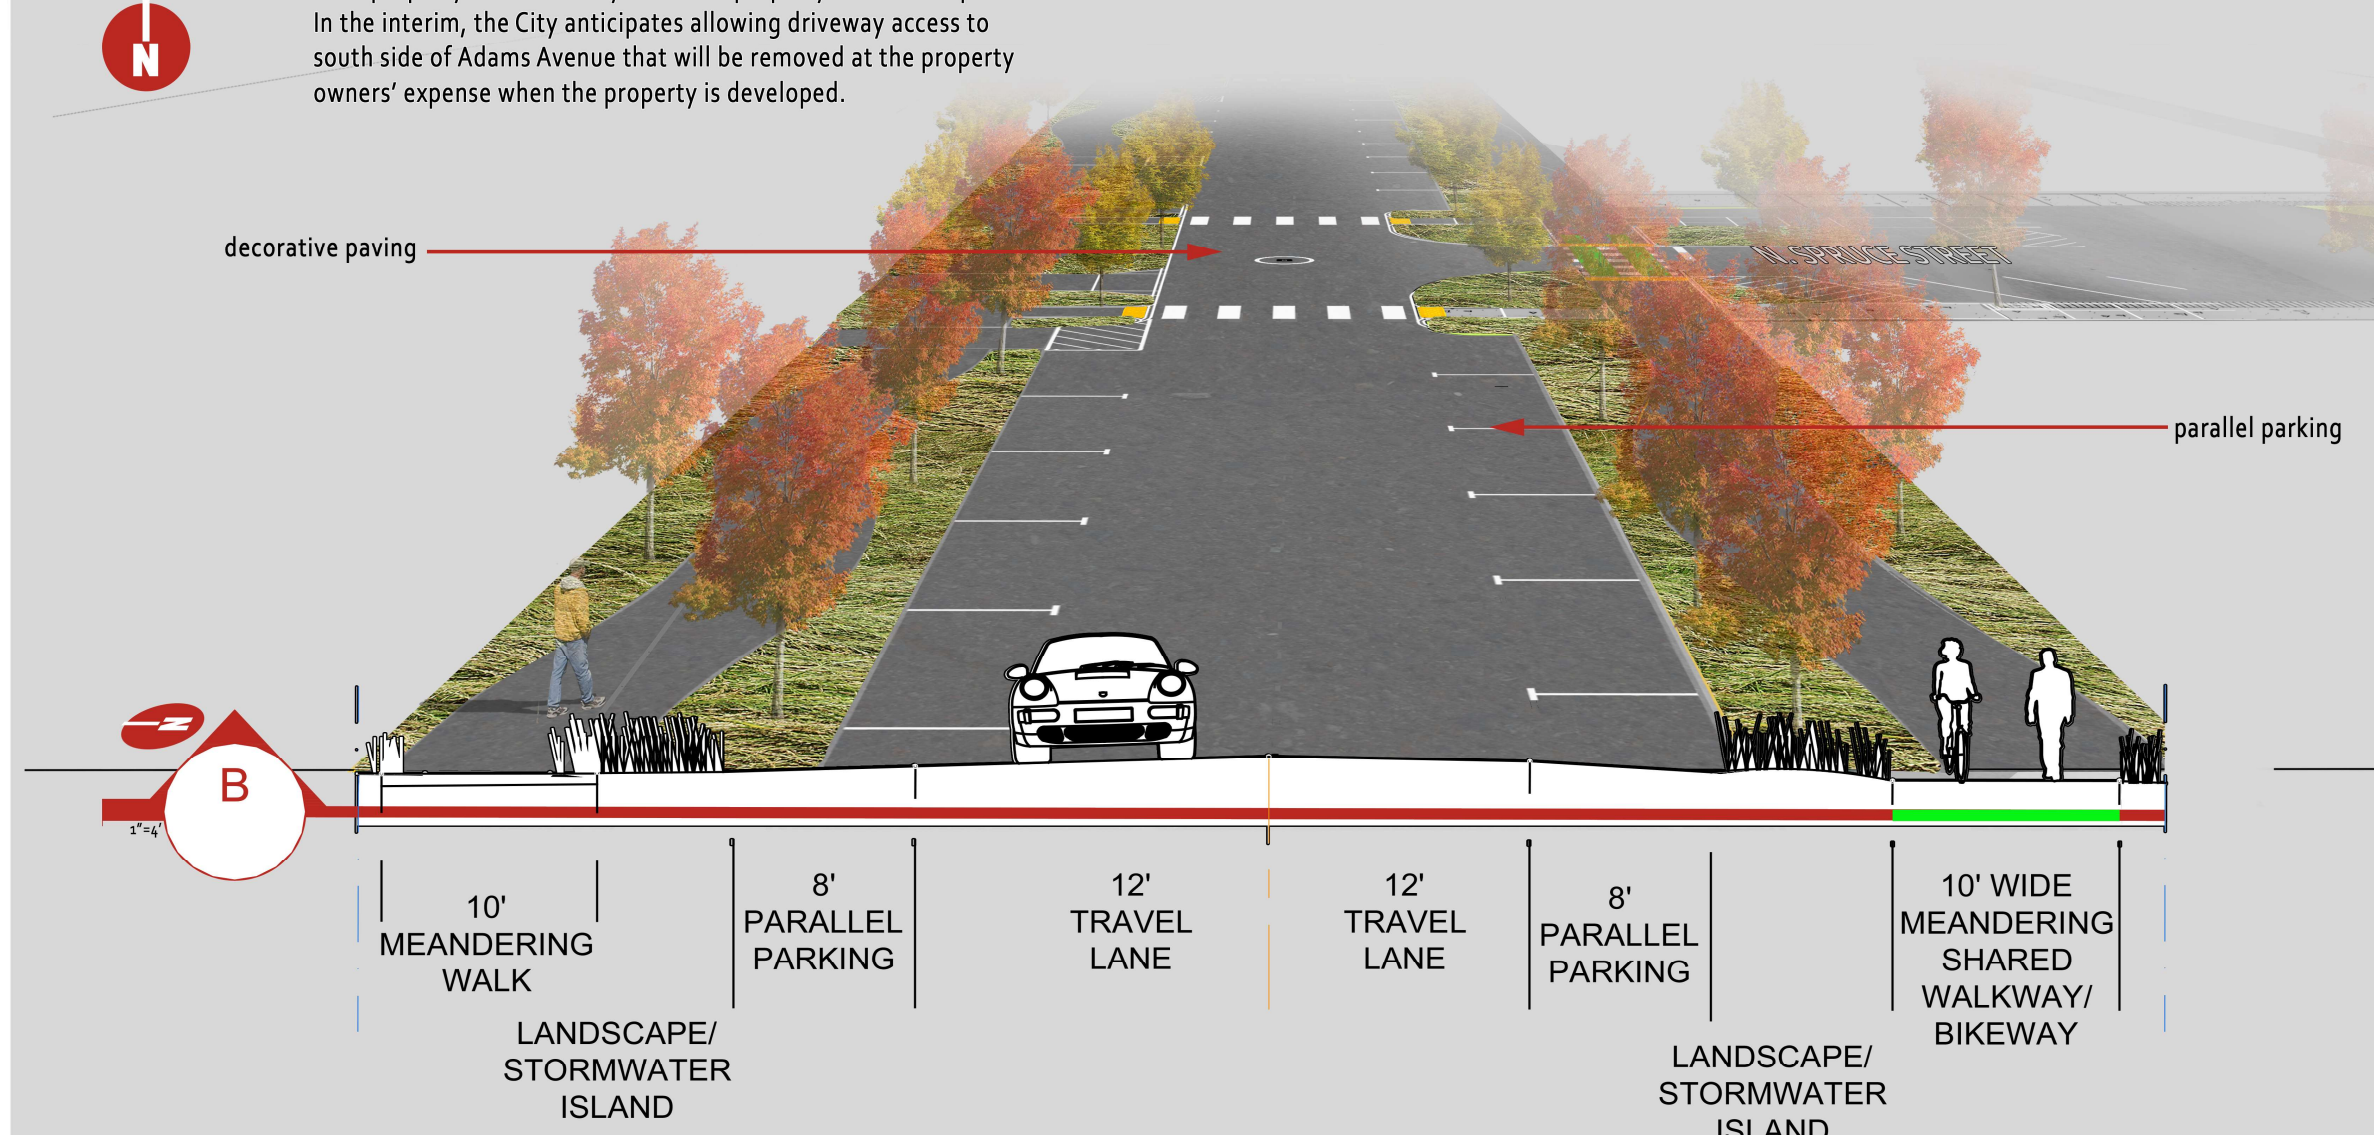

Eastern Section

ADAMS AVENUE

8 December 2021

