


## Features

- Shared bike and pedestrian way
- Angled parking
- Planting islands can mitigate stormwater
- Pedestrian bollard lighting to be installed on the edge of the multi-use path

## Comparison

- 74 Net New Parking on Adams
- 109 Existing Parking
- 183 Proposed Parking
- 97 New Side Street Parking
- 200 Proposed Trees

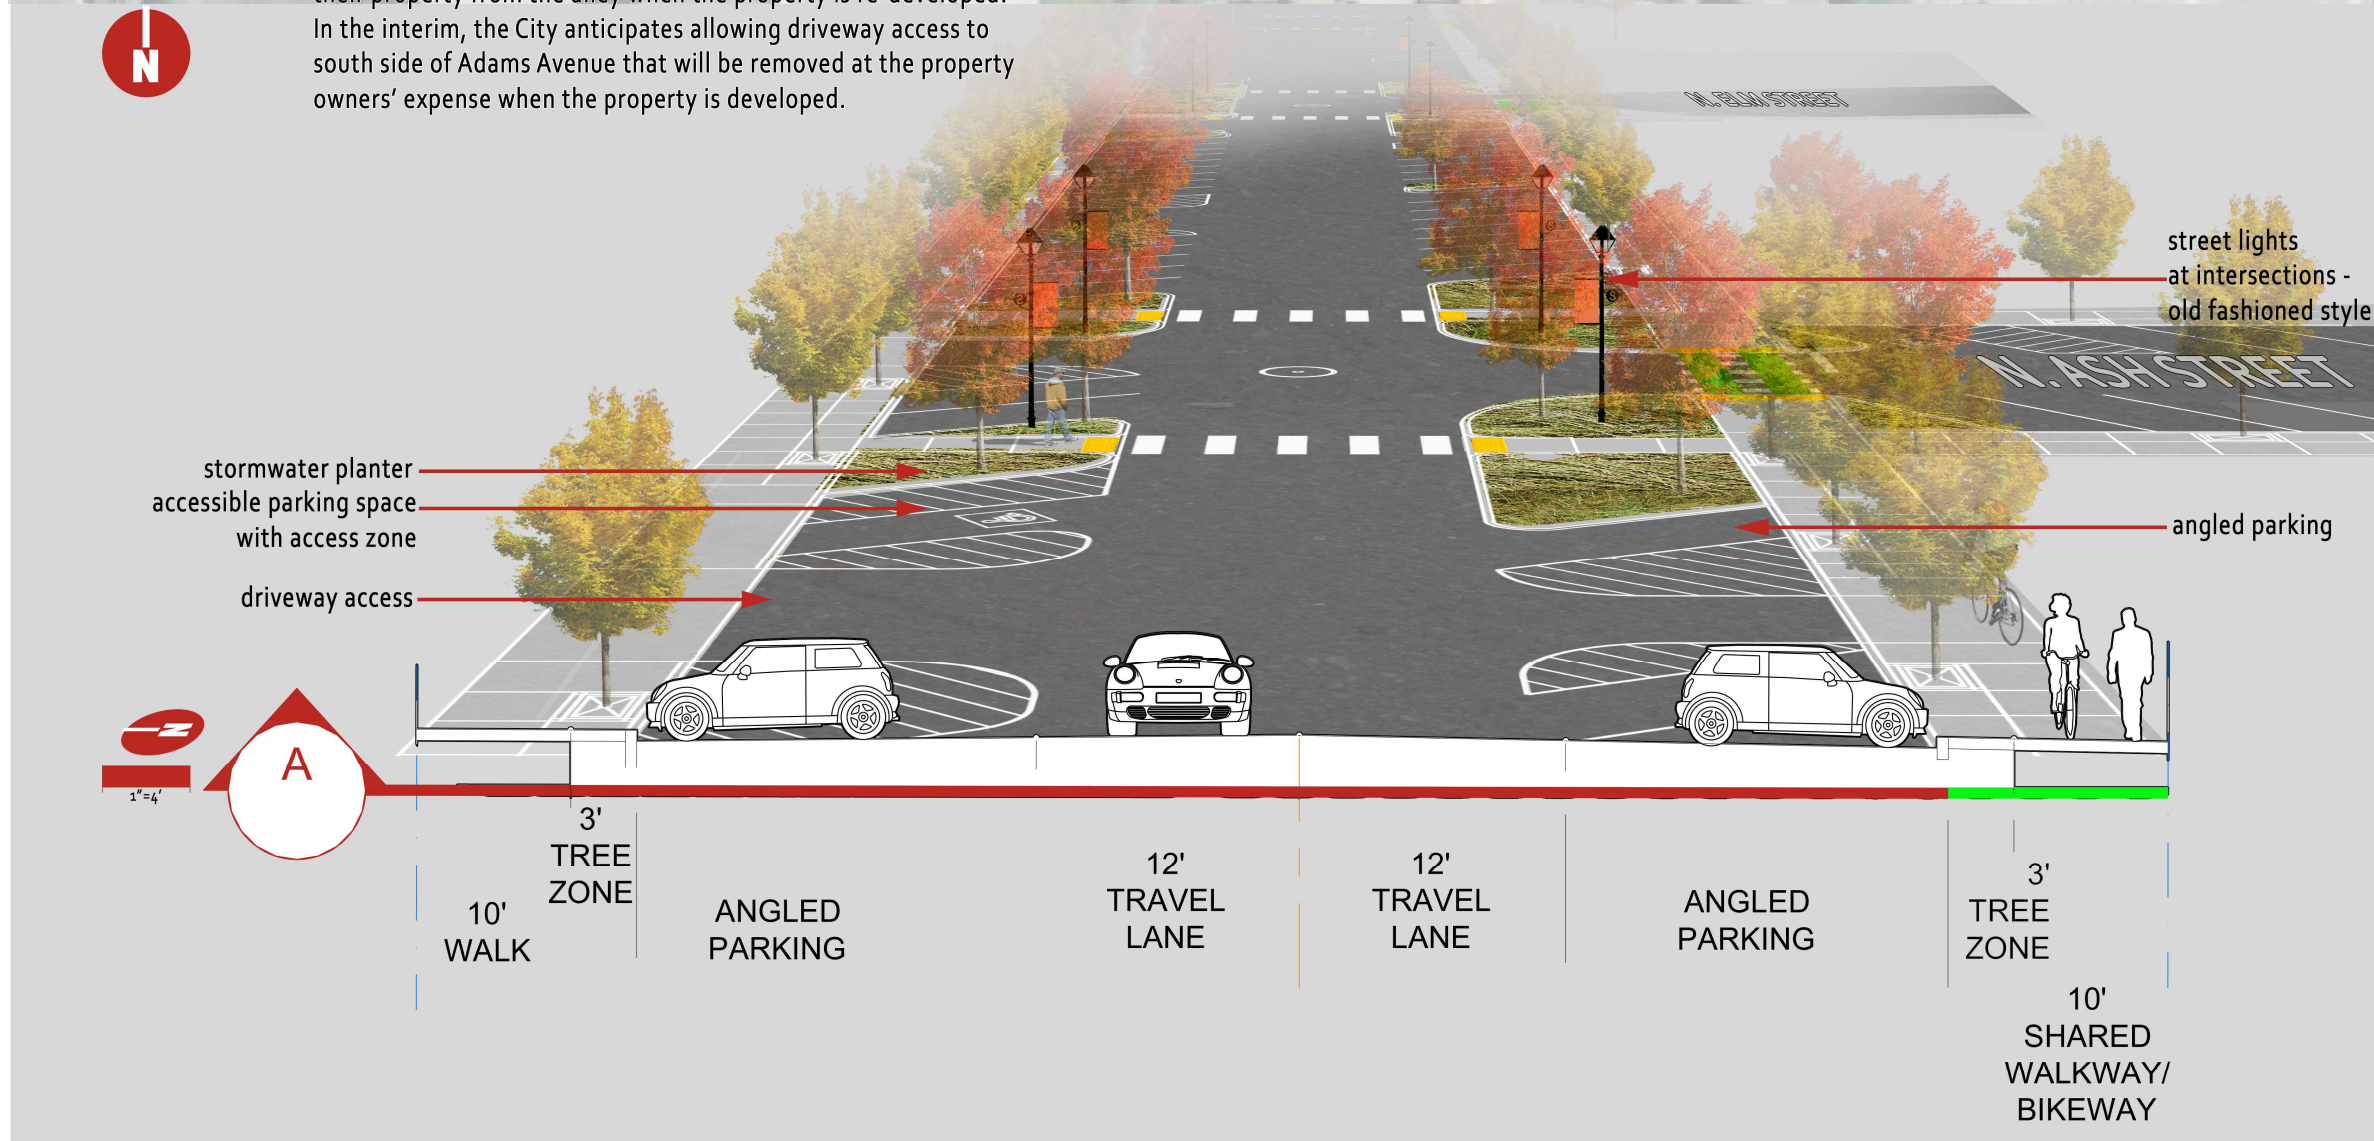

8 December 2021

# ADAMS AVENUE

## Western Section

<https://www.ci.sisters.or.us/community-development/page/adams-avenue-streetscape-project>

