


N  
 SCHEME 1 - LOWER LEVEL  
 0 4 8 12 16 20

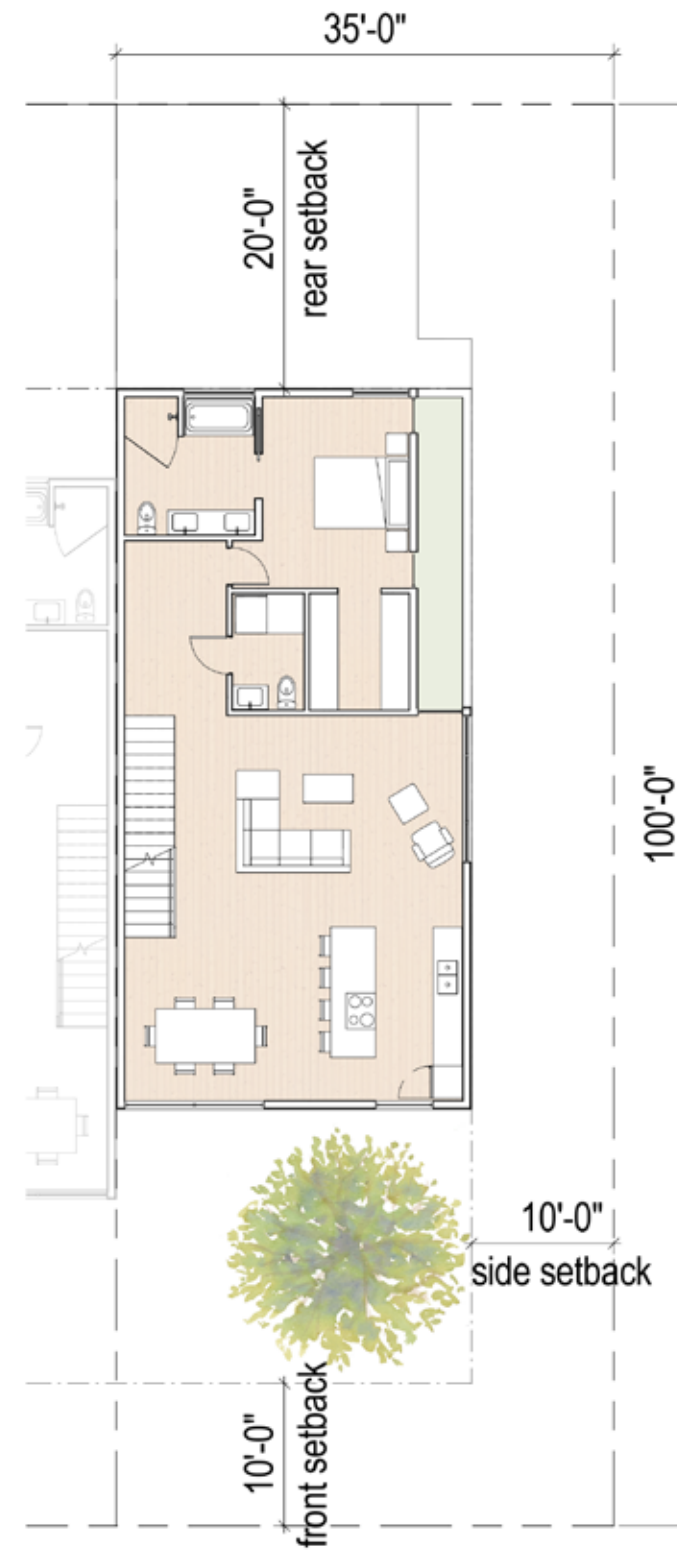

N  
 SCHEME 1 - MAIN LEVEL  
 0 4 8 12 16 20

**SCHEME 1**  
 DATE: 14 APRIL 2021

# SISTERS WOODLANDS TOWNHOUSE STUDY

Representational/ conceptual only (subject to change)



**SCHEME 1**  
 DATE: 14 APRIL 2021

# SISTERS WOODLANDS

## TOWNHOUSE STUDY

Representational/ conceptual only (subject to change)



Scheme 1 - Front



Scheme 1 - Rear



Scheme 1 - Side

**SCHEME 1**  
DATE: 14 APRIL 2021

# SISTERS WOODLANDS TOWNHOUSE STUDY

Representational/ conceptual only (subject to change)Representational/ conceptual only (subject to change)




**SCHEME 1**  
DATE: 14 APRIL 2021


# SISTERS WOODLANDS

## TOWNHOUSE STUDY


Representational/ conceptual only (subject to change)

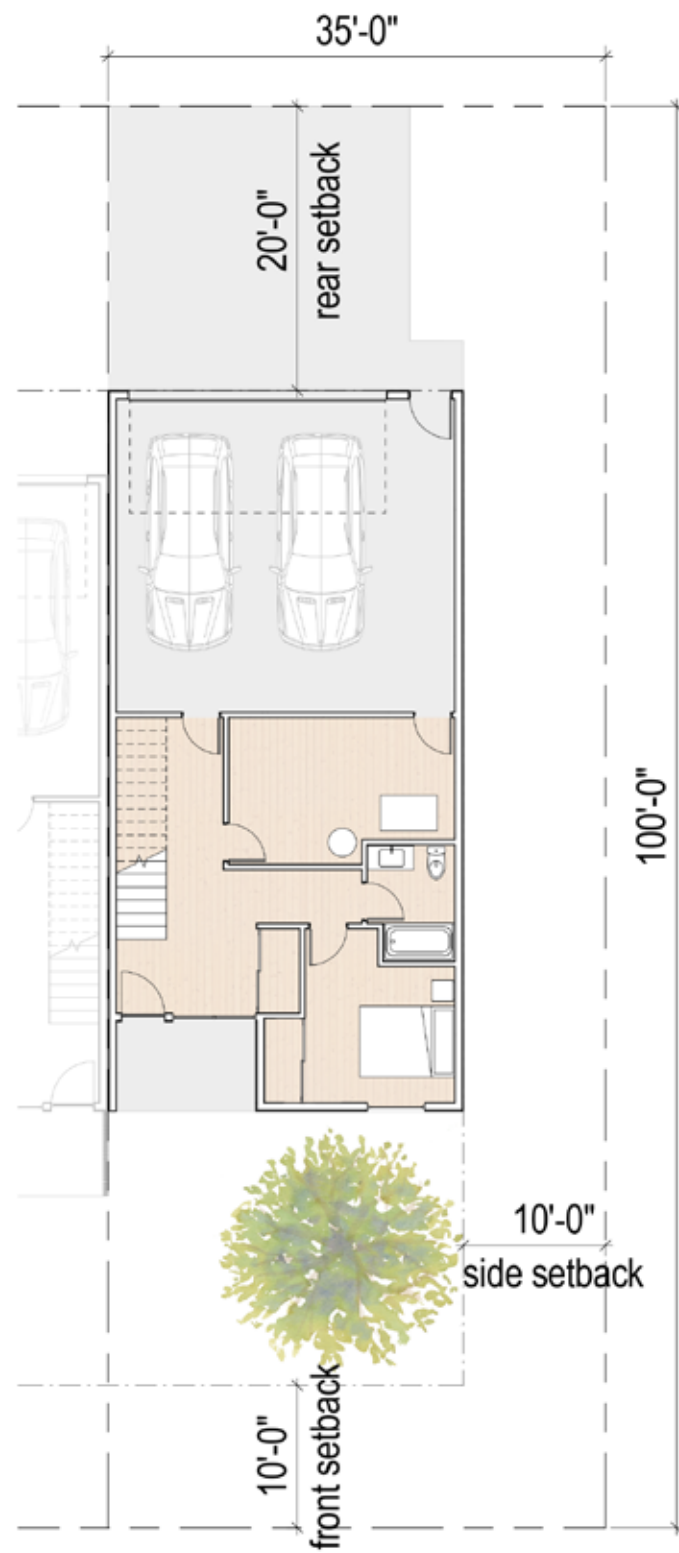

N  
 SCHEME 2 - LOWER LEVEL  
 0 4 8 12 16 32

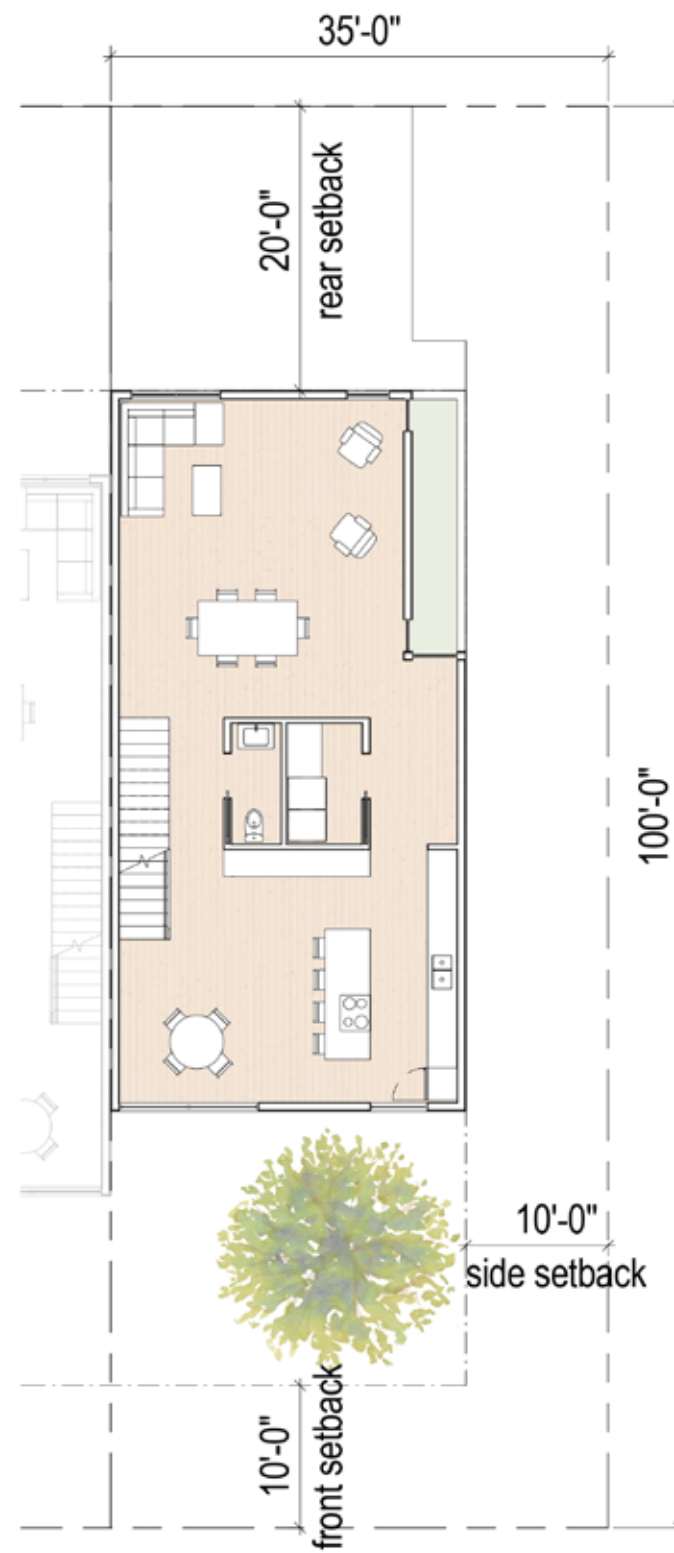

N  
 SCHEME 2 - MAIN LEVEL  
 0 4 8 12 16 32

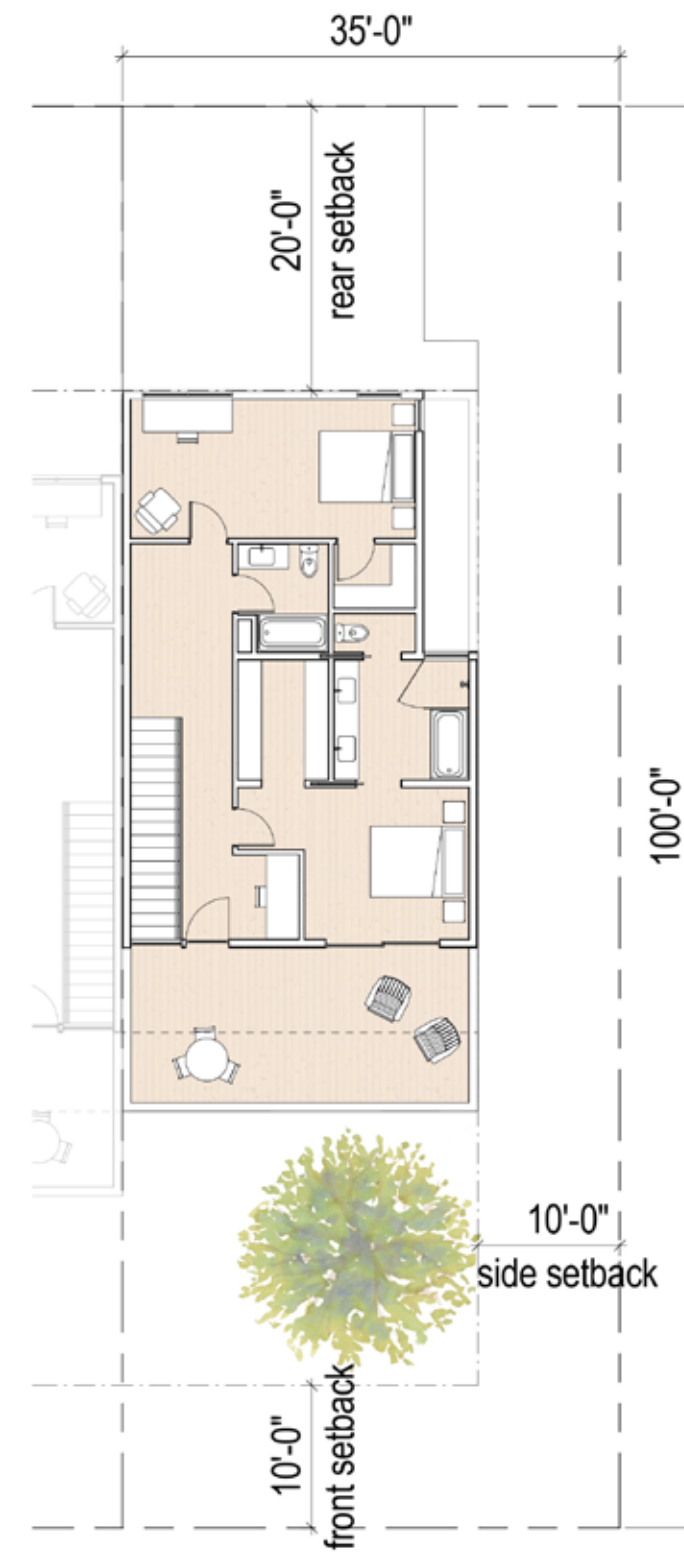

N  
 SCHEME 2 - UPPER LEVEL  
 0 4 8 12 16 32

**SCHEME 2**  
 DATE: 14 APRIL 2021

**SISTERS WOODLANDS**  
**TOWNHOUSE STUDY**

Representational/ conceptual only (subject to change)



**SCHEME 2**  
 DATE: 14 APRIL 2021


**SISTERS WOODLANDS**  
**TOWNHOUSE STUDY**  
 Representational/ conceptual only (subject to change)



Scheme 2 - Front



Scheme 2 - Rear

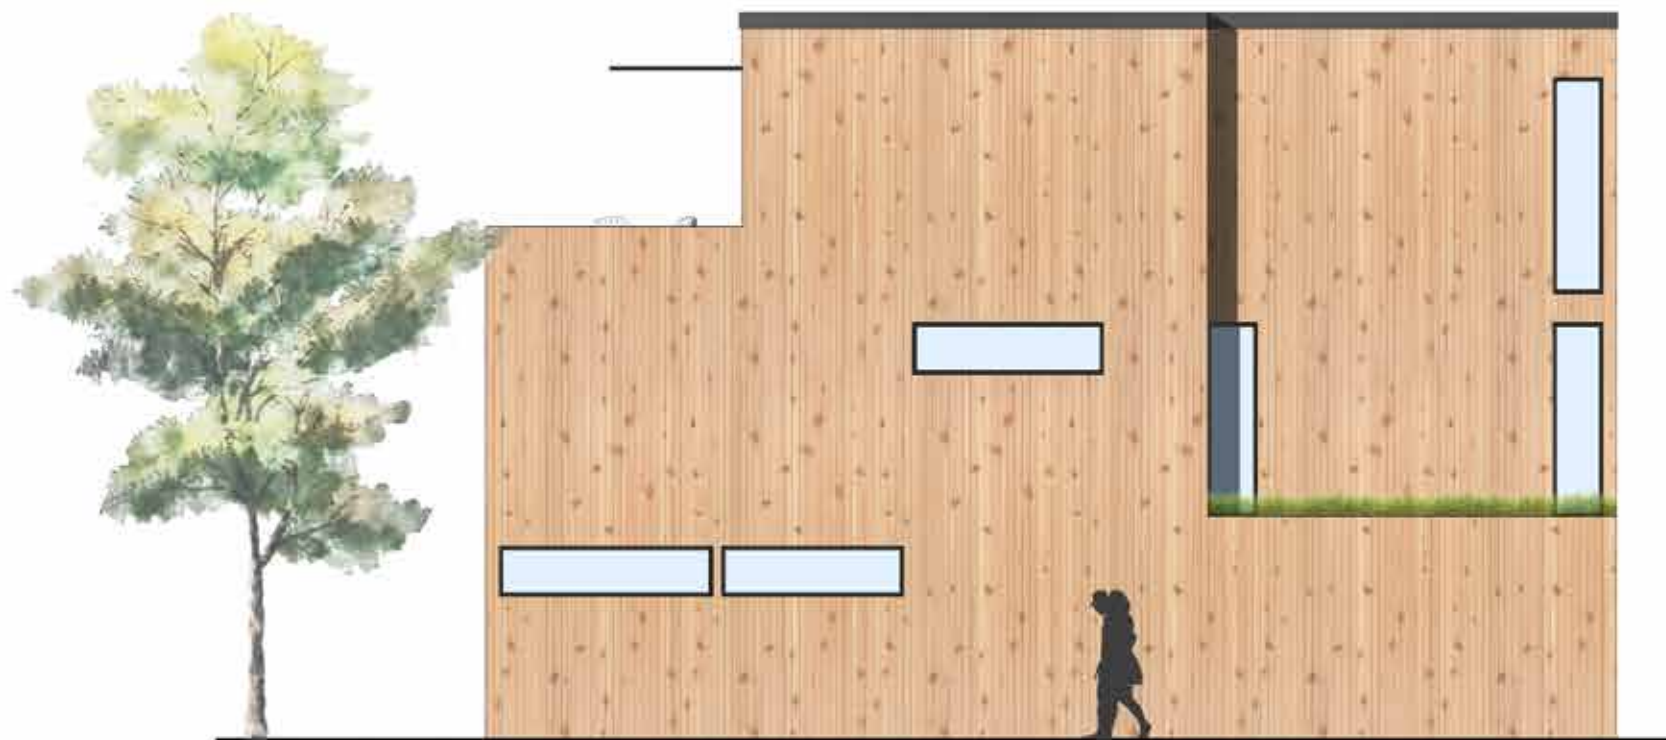

Scheme 2 - Side

**SCHEME 2**  
DATE: 14 APRIL 2021

# SISTERS WOODLANDS

## TOWNHOUSE STUDY

Representational/ conceptual only (subject to change)




**SCHEME 2**  
DATE: 14 APRIL 2021

# SISTERS WOODLANDS


## TOWNHOUSE STUDY

Representational/ conceptual only (subject to change)




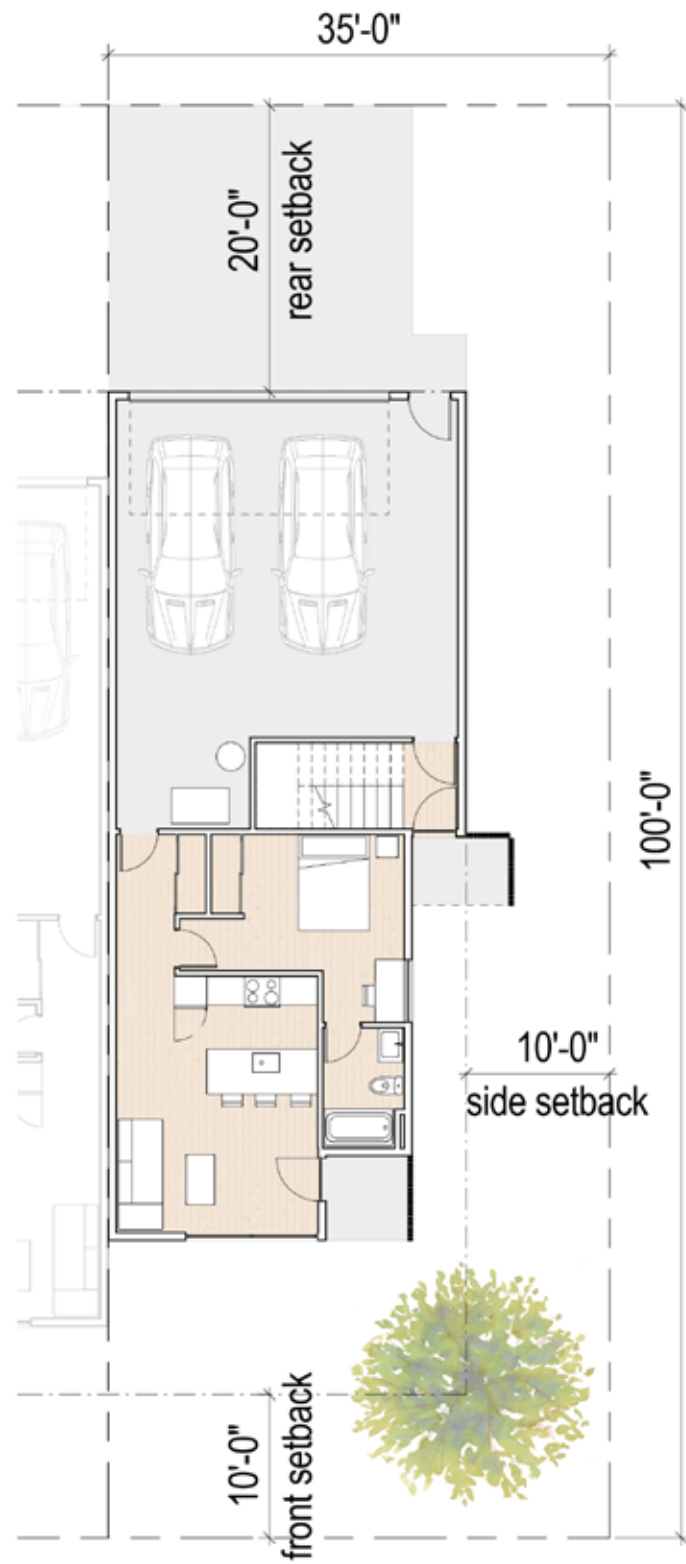

N  
 SCHEME 3 - LOWER LEVEL  
 0 4 8 12 16 20 24 28 32

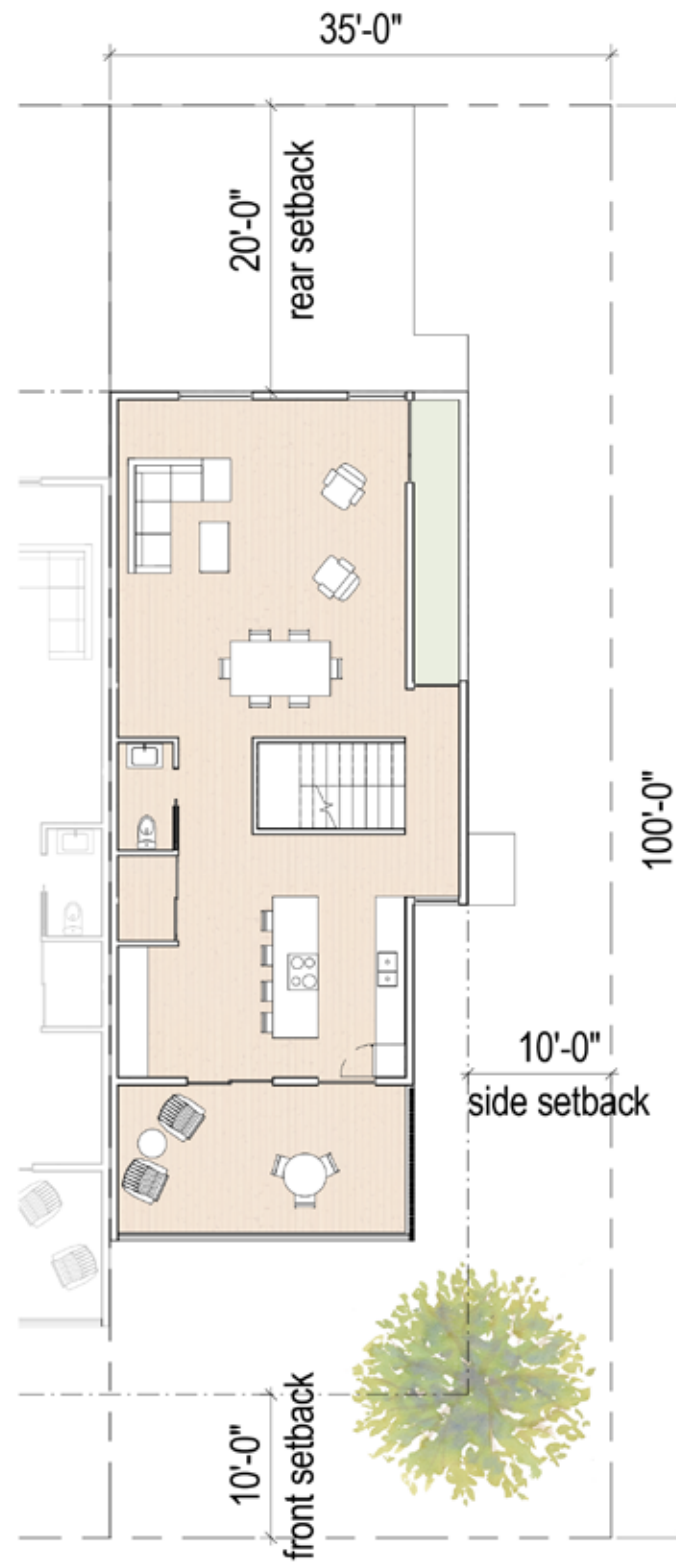

N  
 SCHEME 3 - MAIN LEVEL  
 0 4 8 12 16 20 24 28 32

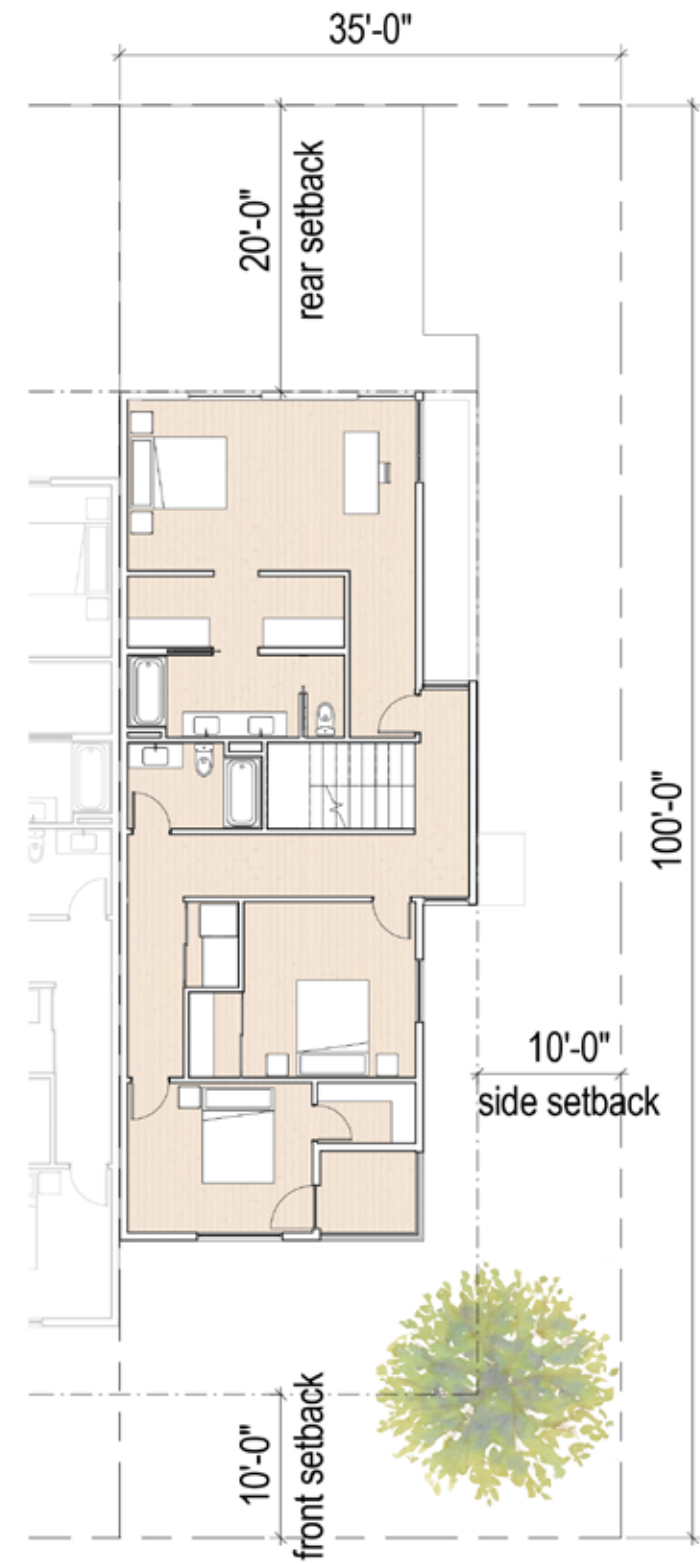

N  
 SCHEME 3 - UPPER LEVEL  
 0 4 8 12 16 20 24 28 32

**SCHEME 3**  
 DATE: 14 APRIL 2021

**SISTERS WOODLANDS**  
**TOWNHOUSE STUDY**

Representational/ conceptual only (subject to change)





**SCHEME 3**  
 DATE: 14 APRIL 2021

**SISTERS WOODLANDS**  
**TOWNHOUSE STUDY**  
 Representational/ conceptual only (subject to change)





Scheme 3 - Front

Scheme 3 - Rear



Scheme 3 - Side

**SCHEME 3**  
DATE: 14 APRIL 2021

# SISTERS WOODLANDS TOWNHOUSE STUDY

Representational/ conceptual only (subject to change)







**SCHEME 3**  
DATE: 14 APRIL 2021

# SISTERS WOODLANDS

## TOWNHOUSE STUDY

Representational/ conceptual only (subject to change)

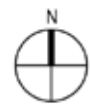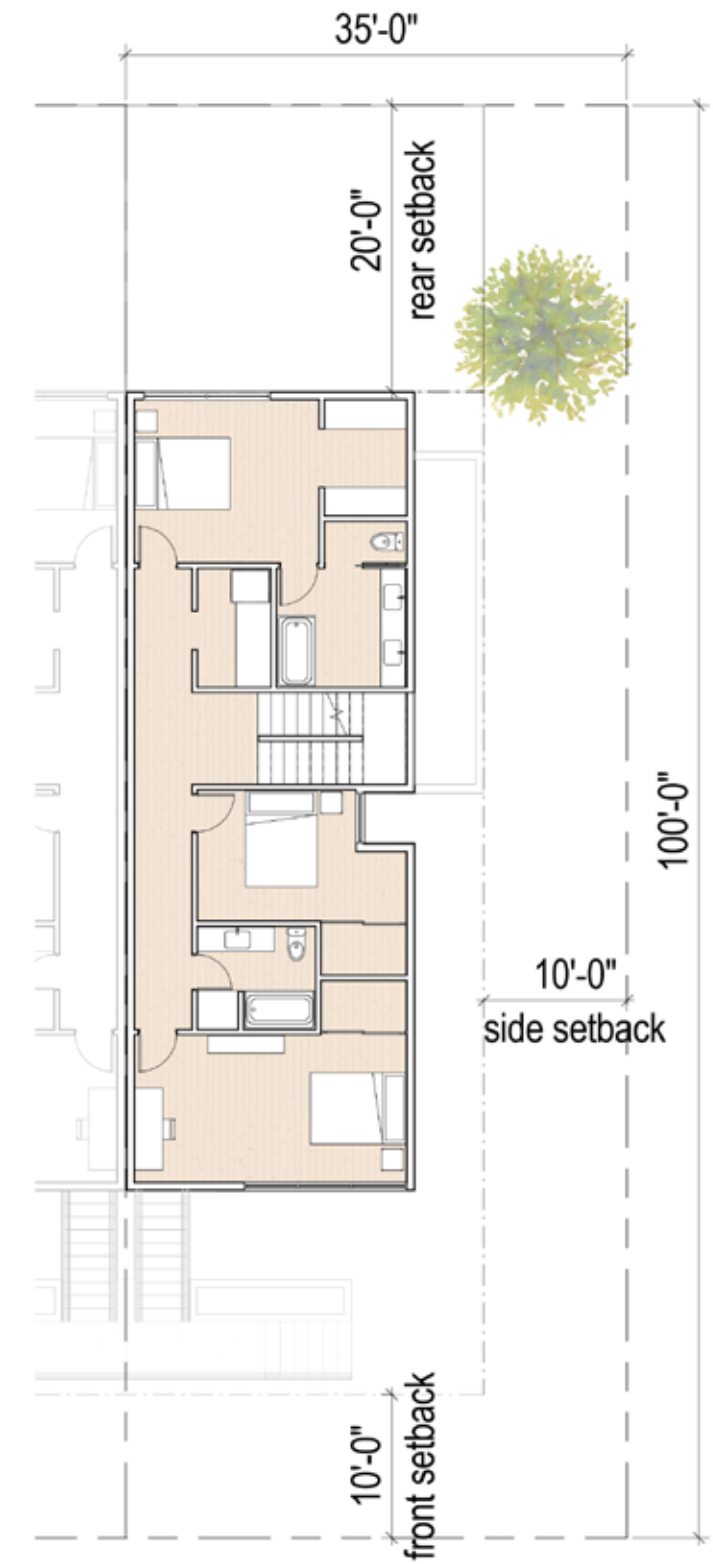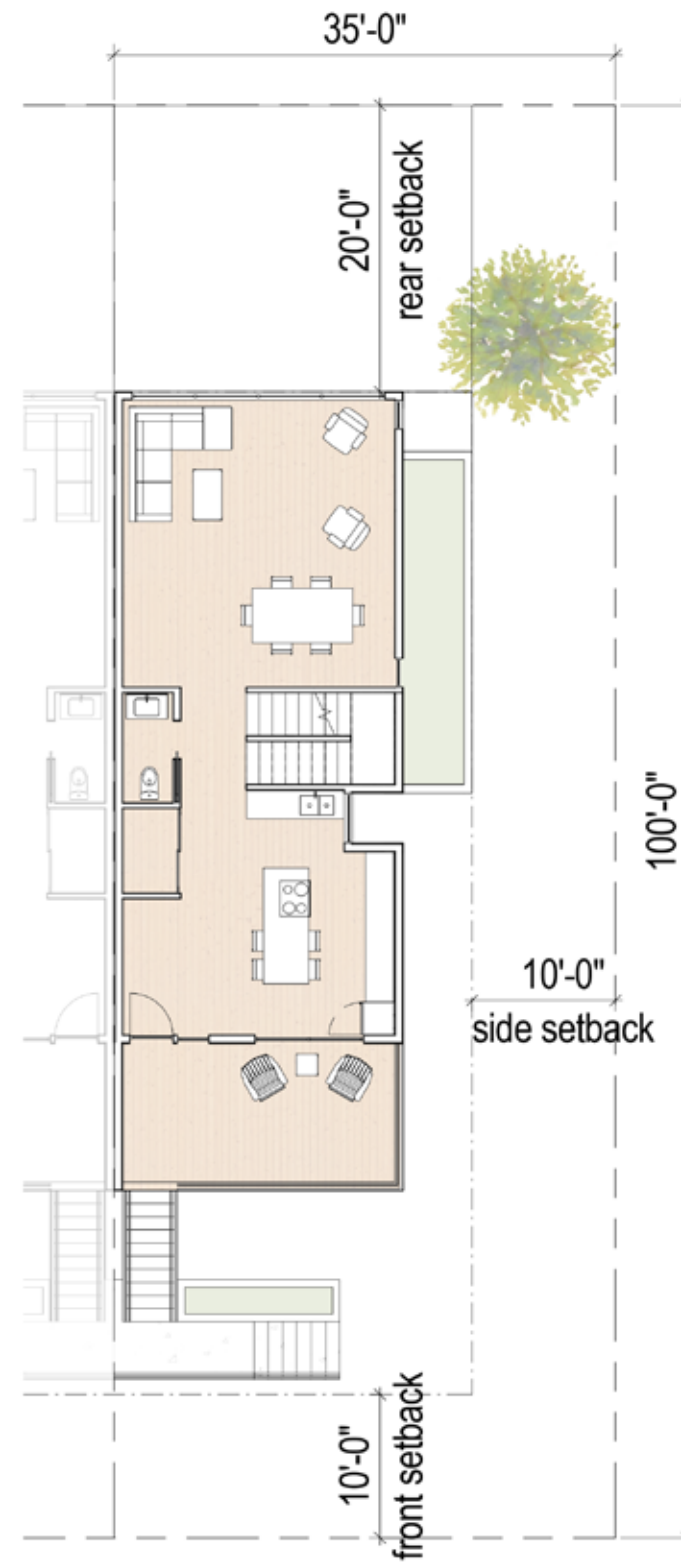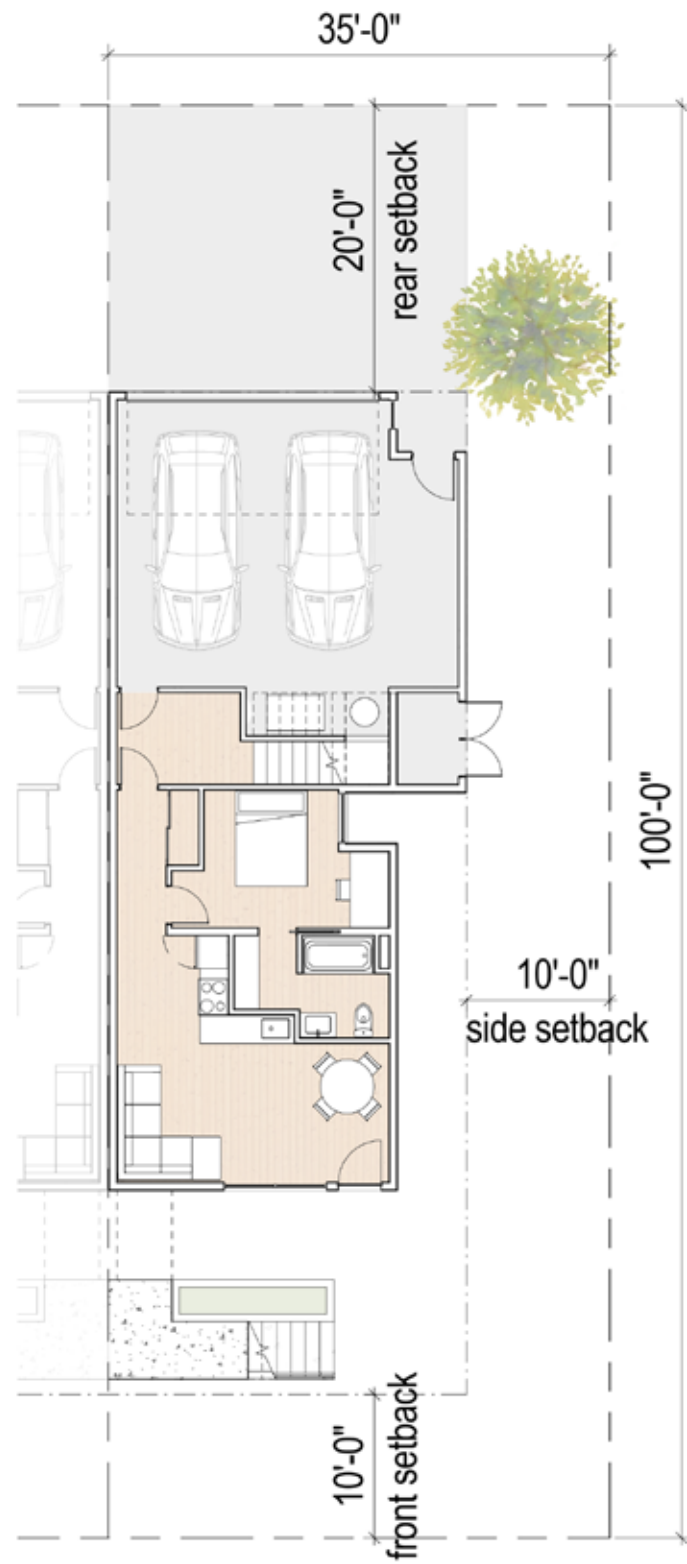

SCHEME 4a - LOWER LEVEL



SCHEME 4a - MAIN LEVEL



SCHEME 4a - UPPER LEVEL



SCHEME 4a  
DATE: 14 APRIL 2021

# SISTERS WOODLANDS TOWNHOUSE STUDY

Representational/ conceptual only (subject to change)



**SCHEME 4a**  
 DATE: 14 APRIL 2021

# SISTERS WOODLANDS

## TOWNHOUSE STUDY

Representational/ conceptual only (subject to change)



Scheme 4a - Front



Scheme 4a - Rear



Scheme 4a - Side

**SCHEME 4a**  
DATE: 14 APRIL 2021

# SISTERS WOODLANDS

## TOWNHOUSE STUDY

Representational/ conceptual only (subject to change)




**SCHEME 4a**  
DATE: 14 APRIL 2021

# SISTERS WOODLANDS


## TOWNHOUSE STUDY

Representational/ conceptual only (subject to change)




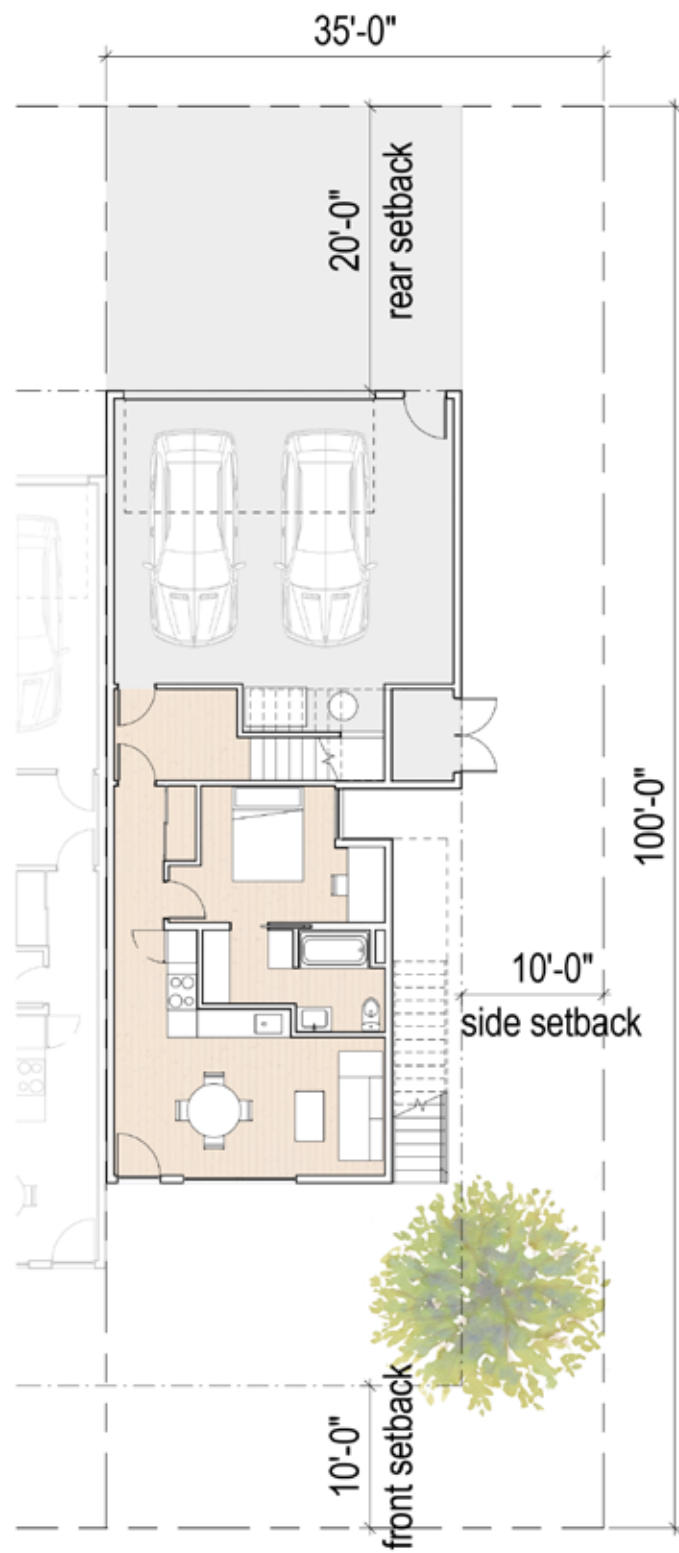

N  
 SCHEME 4b - LOWER LEVEL  
 0 4 8 12 16 20

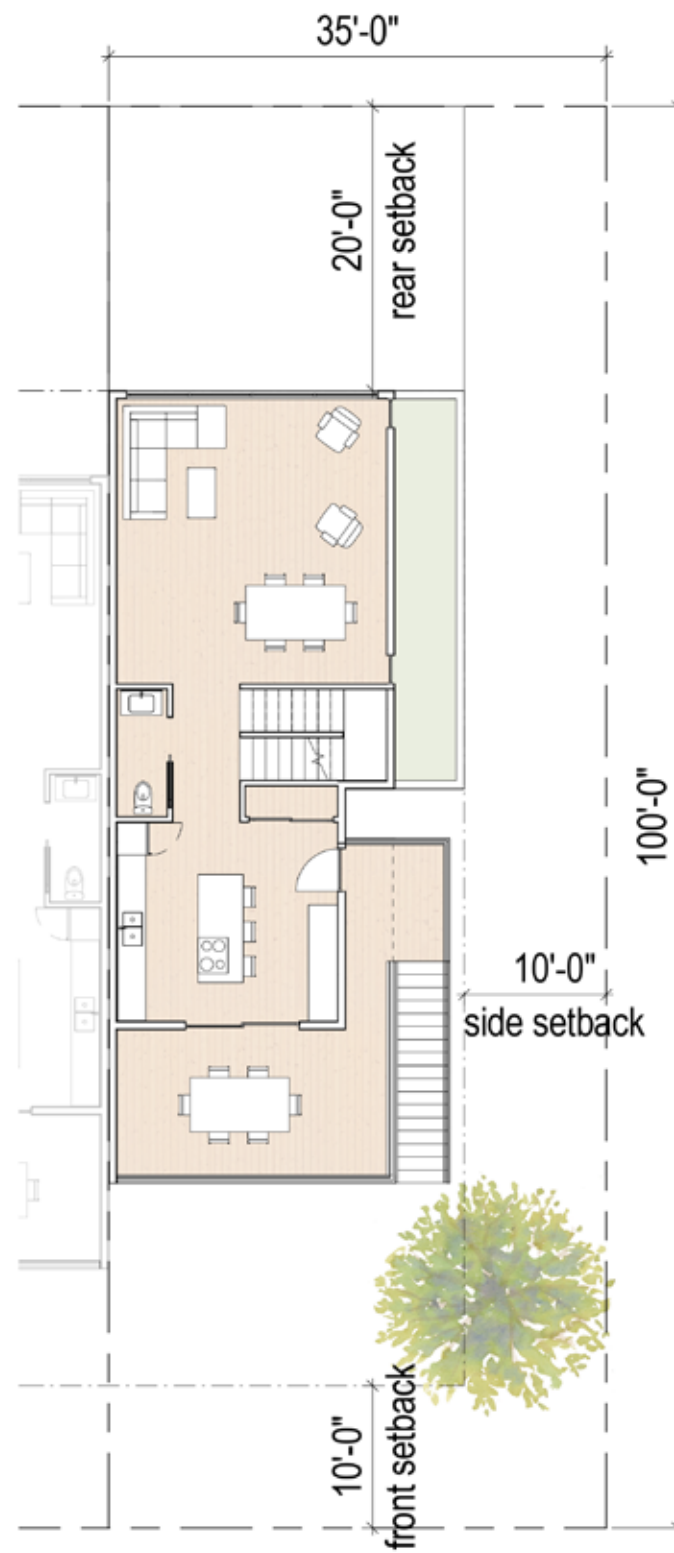

N  
 SCHEME 4b - MAIN LEVEL  
 0 4 8 12 16 20

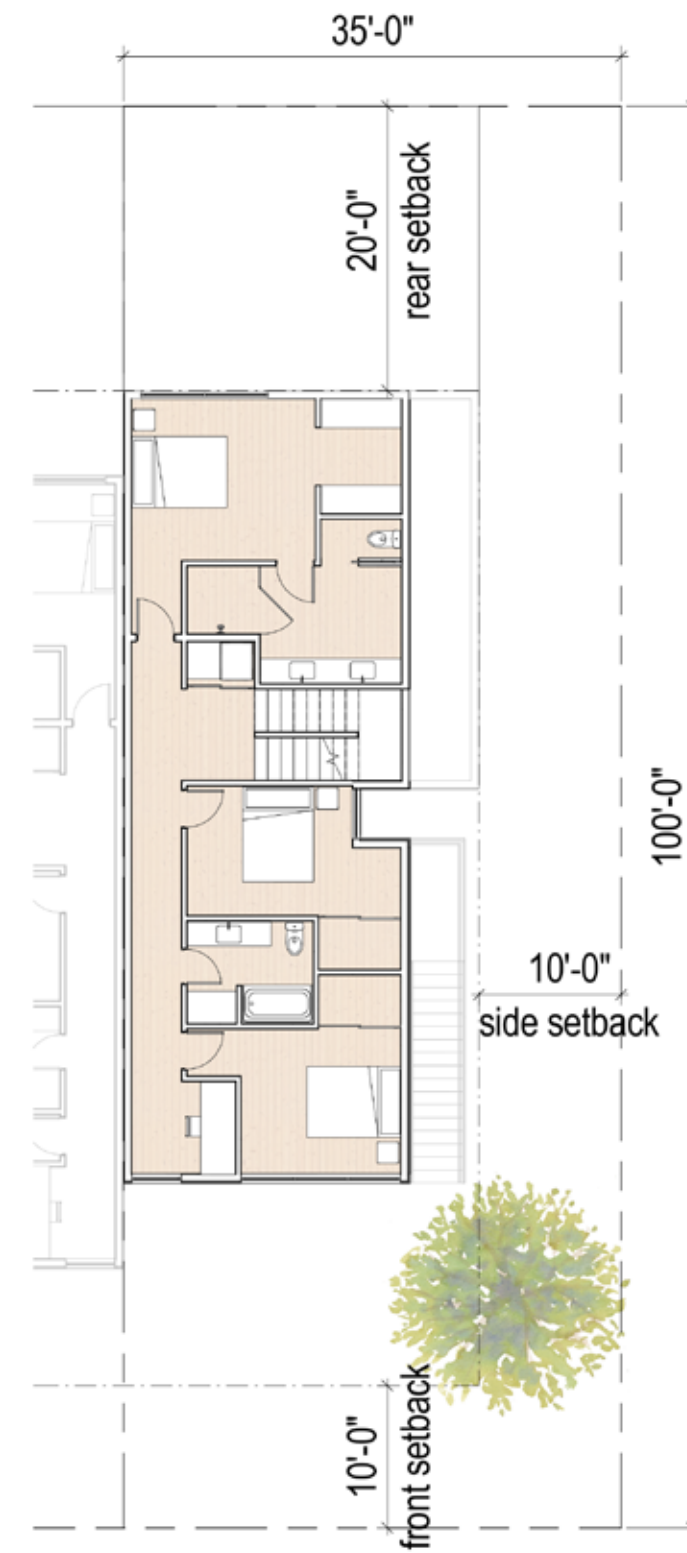

N  
 SCHEME 4b - UPPER LEVEL  
 0 4 8 12 16 20

**SCHEME 4b**  
 DATE: 14 APRIL 2021

# SISTERS WOODLANDS

## TOWNHOUSE STUDY

Representational/ conceptual only (subject to change)



**SCHEME 4b**  
DATE: 14 APRIL 2021

# SISTERS WOODLANDS

## TOWNHOUSE STUDY

Representational/ conceptual only (subject to change)



Scheme 4b - Front

Scheme 4b - Rear



Scheme 4b - Side

**SCHEME 4b**  
DATE: 14 APRIL 2021

# SISTERS WOODLANDS

## TOWNHOUSE STUDY


Representational/ conceptual only (subject to change)




*SCHEME 4b*  
DATE: 14 APRIL 2021

# SISTERS WOODLANDS TOWNHOUSE STUDY


Representational/ conceptual only (subject to change)

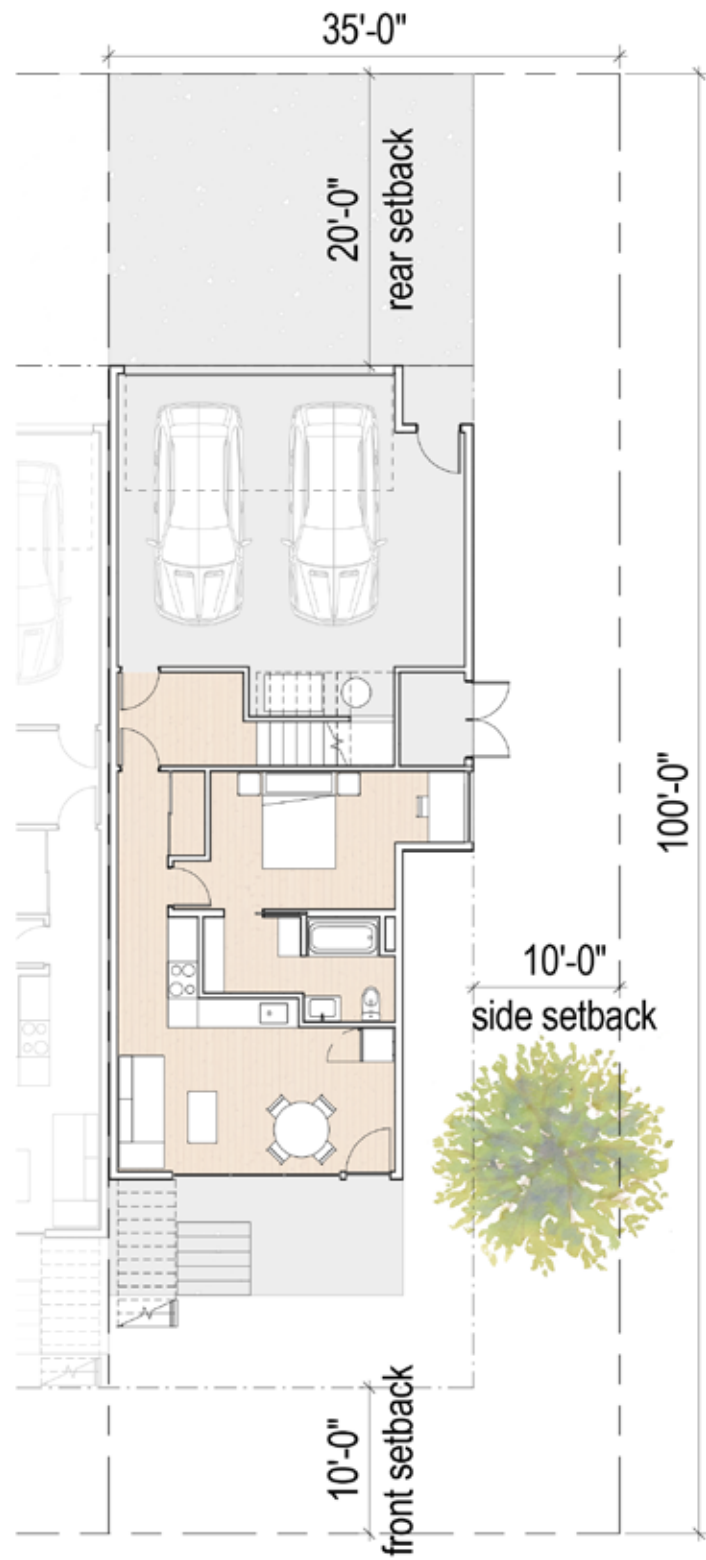

N  
SCHEME 5 - LOWER LEVEL

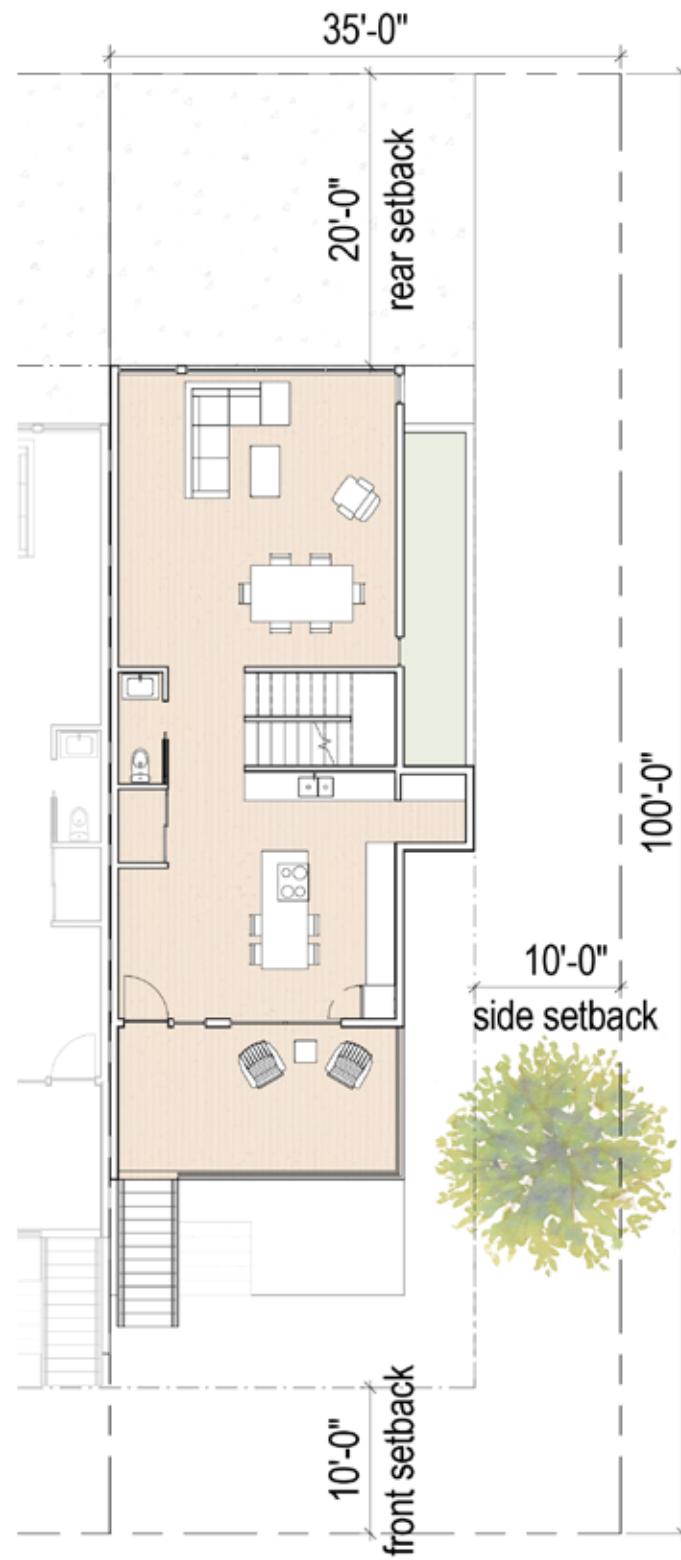

N  
SCHEME 5 - MAIN LEVEL

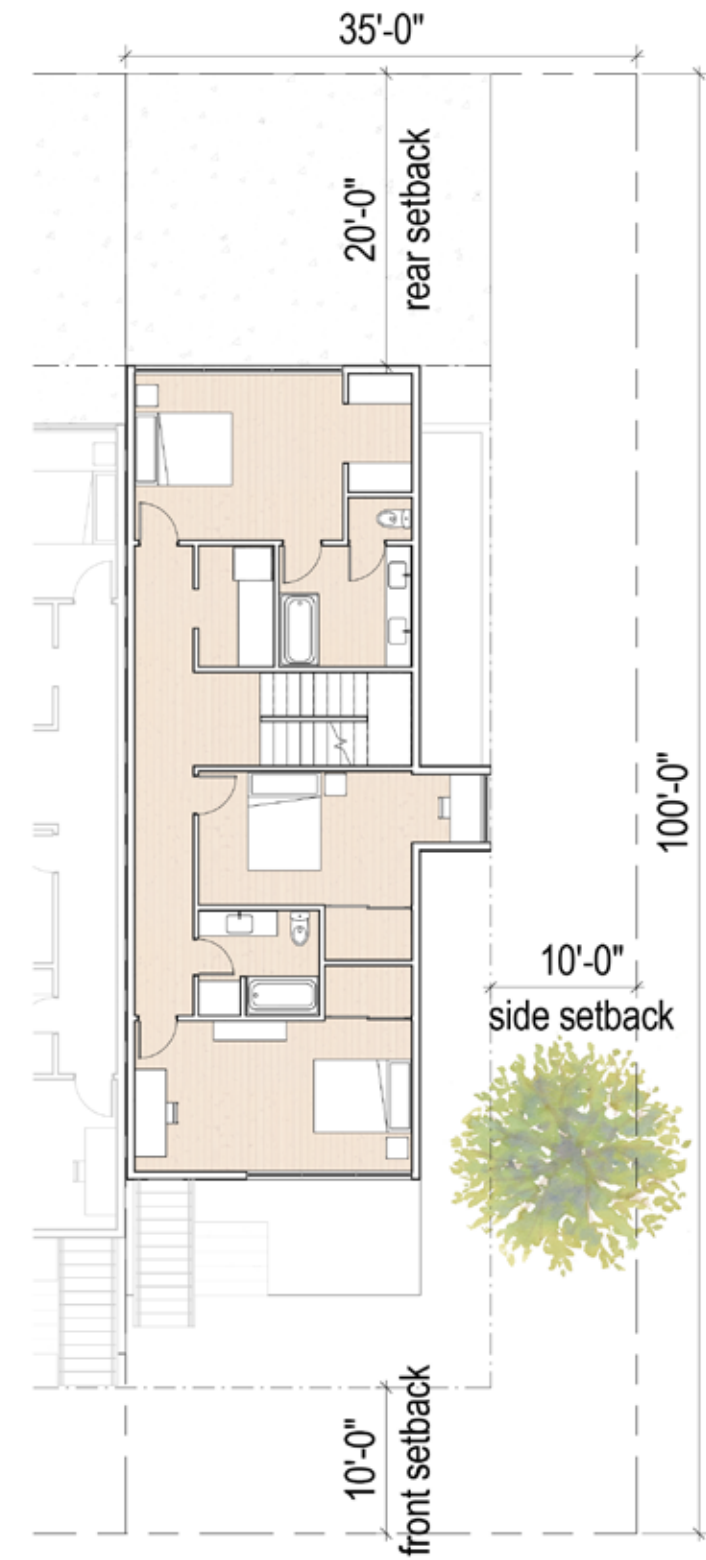

N  
SCHEME 5 - UPPER LEVEL

**SCHEME 5**  
DATE: 14 APRIL 2021

**SISTERS WOODLANDS**  
**TOWNHOUSE STUDY**  
Representational/ conceptual only (subject to change)



**SCHEME 5**  
DATE: 14 APRIL 2021

# SISTERS WOODLANDS

## TOWNHOUSE STUDY

Representational/ conceptual only (subject to change)

Type text here



Scheme 5 - Front

Recessed into ground where existing site grade allows, primarily fronting Pine St.



Scheme 5 - Rear



Scheme 5 - Side

**SCHEME 5**  
DATE: 14 APRIL 2021

# SISTERS WOODLANDS TOWNHOUSE STUDY

Representational/ conceptual only (subject to change)



**SCHEME 5**  
DATE: 14 APRIL 2021

# SISTERS WOODLANDS TOWNHOUSE STUDY

Representational/ conceptual only (subject to change)