



PLAN 1
SCALE: 1"=60'
C-1

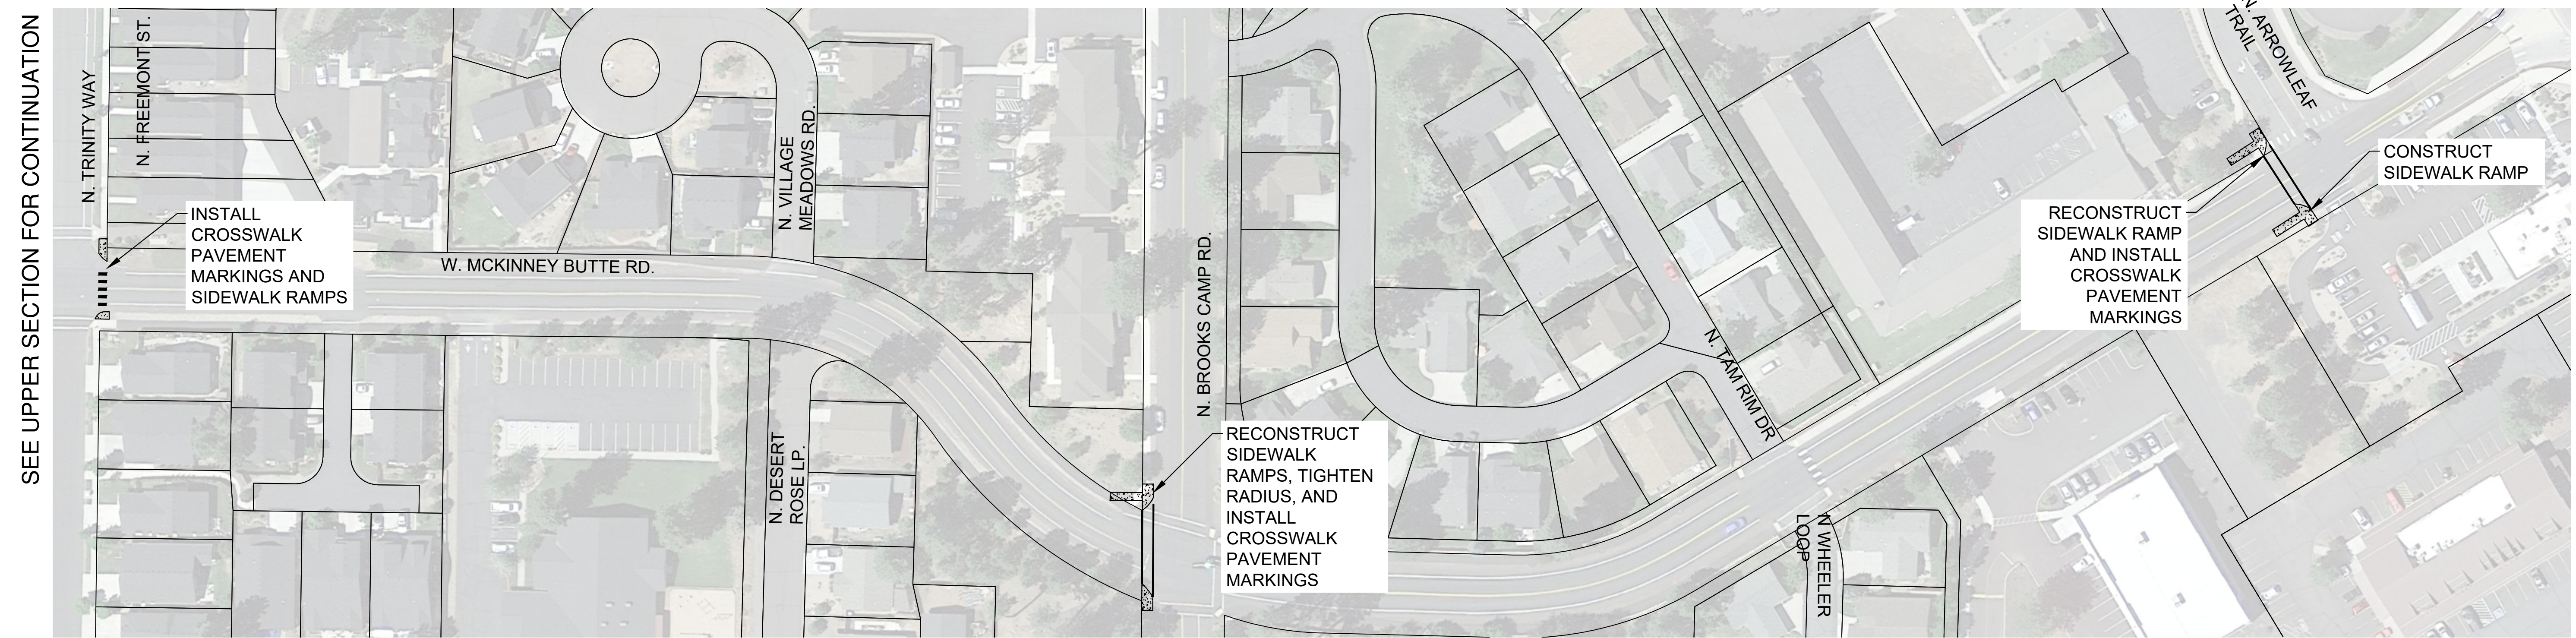

PLAN 2
SCALE: 1"=60'
C-1

30% PLANS NOT FOR CONSTRUCTION

NO.	DATE	BY	APPR	REVISIONS

VERIFY SCALES
BAR IS ONE INCH ON ORIGINAL DRAWING.
0"  1"
IF NOT ONE INCH ON THIS SHEET, ADJUST SCALES ACCORDINGLY.



BECON
CIVIL ENGINEERING & LAND SURVEYING
549 SW MILL VIEW WAY, SUITE 100
BEND, OREGON 97702
(541) 633-3140
www.beconeng.com

DESIGNED BY: EJH	DRAWN BY: AJH	CHECKED BY: EJH	SCALE: AS SHOWN
DATE: OCTOBER 2023		PROJECT NO: 13702.330	

CITY OF SISTERS
MCKINNEY BUTTE ROAD
SAFETY IMPROVEMENTS

CONCEPTUAL PLAN

DRAWING NO.
C-1

SHEET NO.
1 OF 1

SEE LOWER SECTION FOR CONTINUATION

SEE UPPER SECTION FOR CONTINUATION